



MAP NO. 2022-128

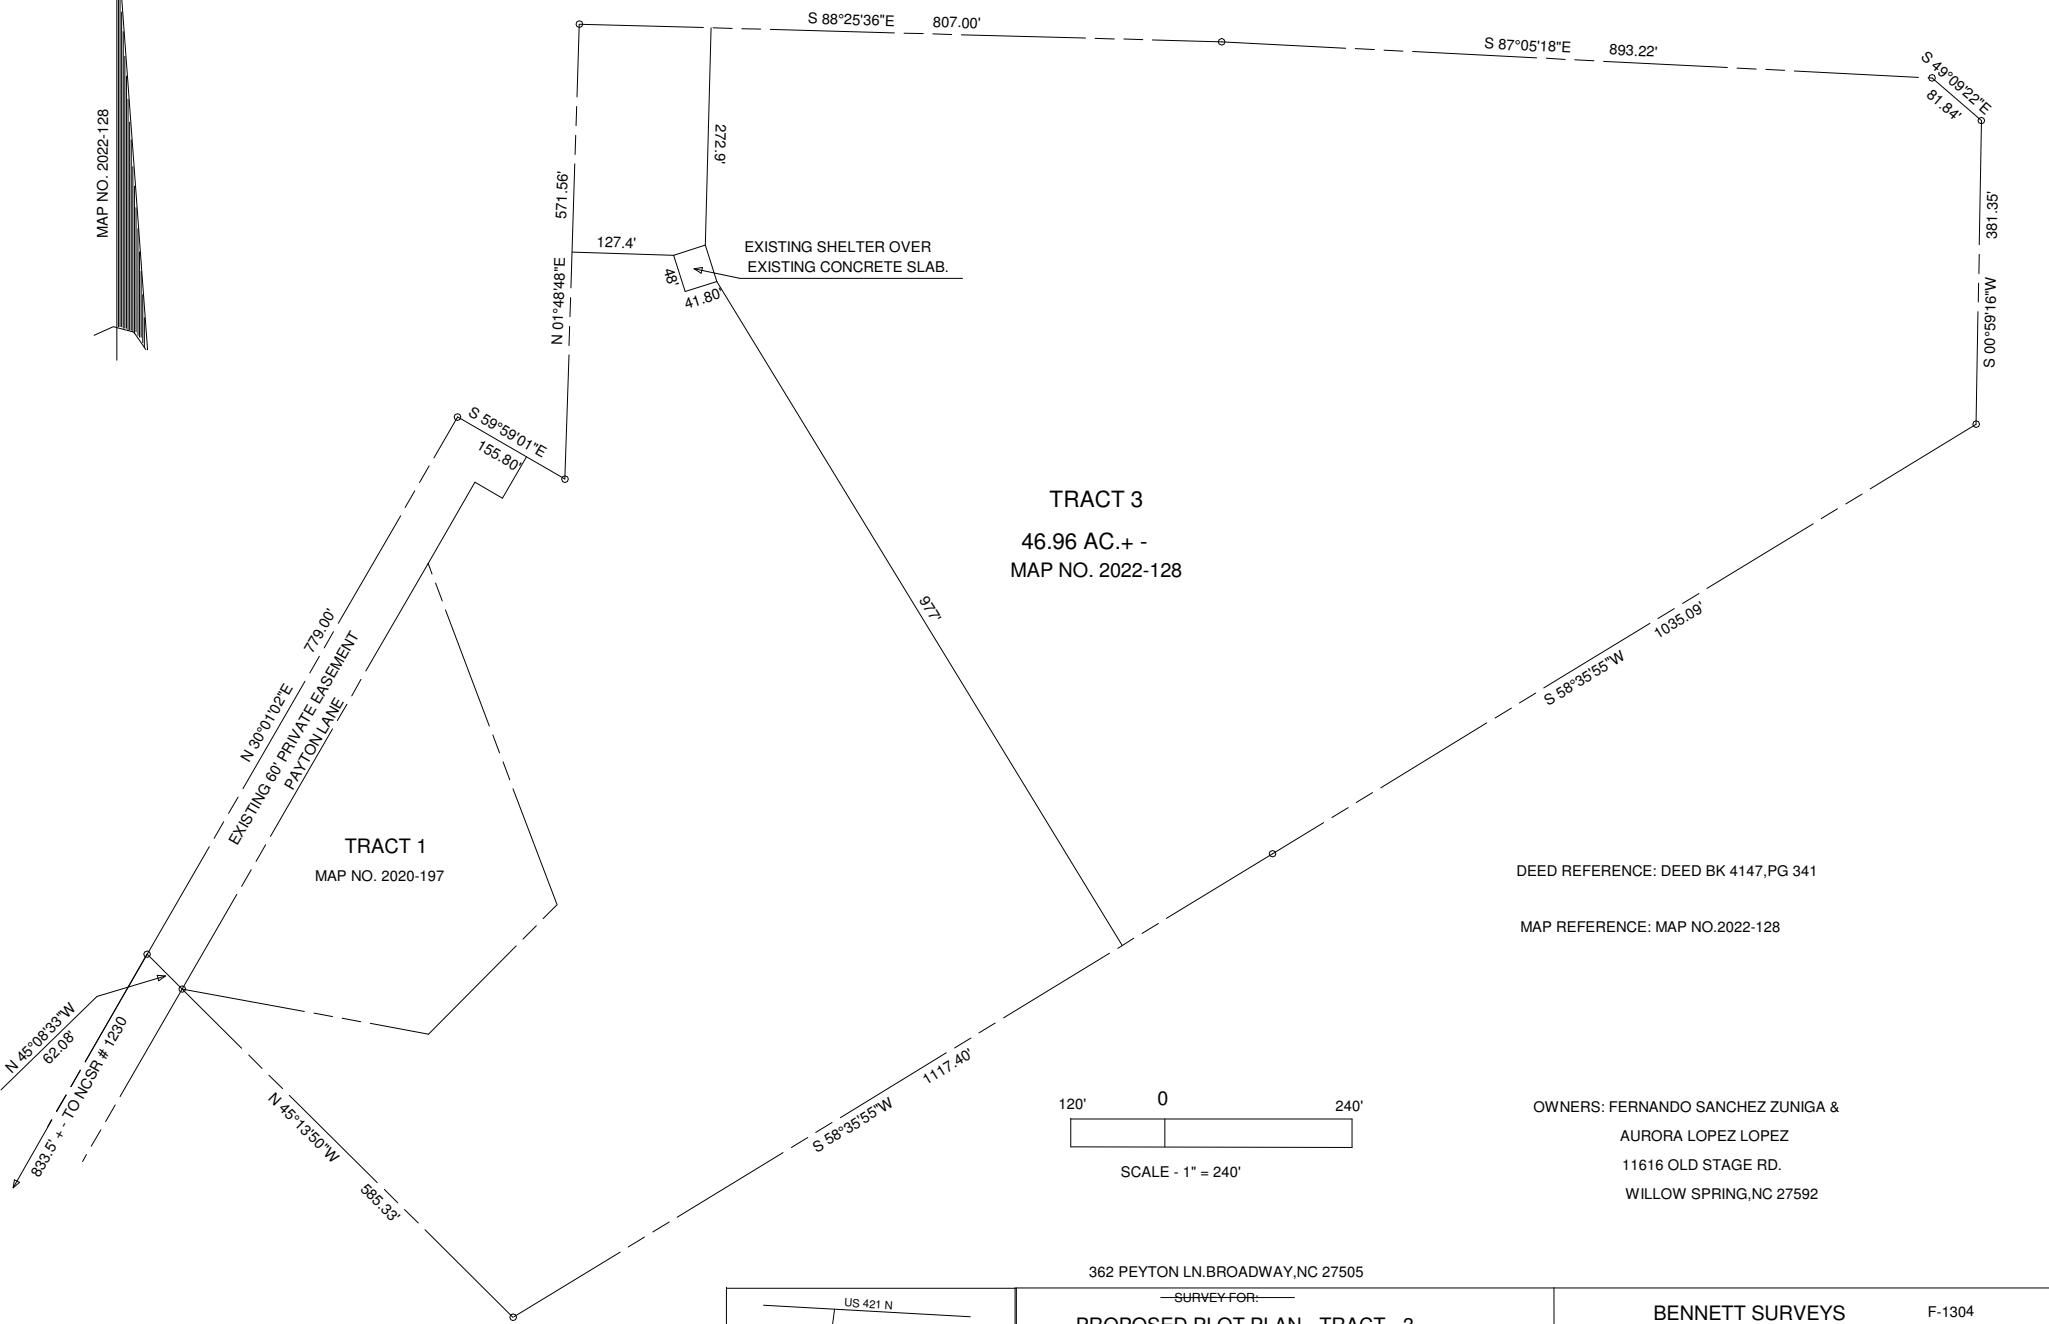

DEED REFERENCE: DEED BK 4147, PG 341


MAP REFERENCE: MAP NO.2022-128

OWNERS: FERNANDO SANCHEZ ZUNIGA &
 AURORA LOPEZ LOPEZ
 11616 OLD STAGE RD.
 WILLOW SPRING, NC 27592

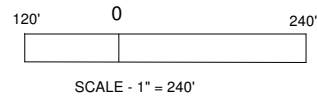

362 PEYTON LN. BROADWAY, NC 27505

NOTE: ALL SURVEY INFORMATION TAKEN FROM
 MAP NO.2022-128. NO NEW SURVEY DONE AT THIS TIME.

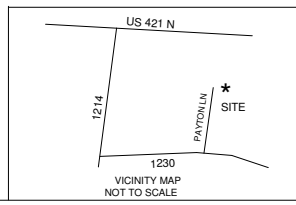

SURVEY FOR: PROPOSED PLOT PLAN - TRACT - 3 OF THE BROTHIE & DEBORAH THOMAS DIVISION		BENNETT SURVEYS 1662 CLARK RD., LILLINGTON, N.C. 27546 (910) 893-5252		F-1304	
TOWNSHIP	UPPER LITTLE RIVER	COUNTY	HARNETT	SURVEYED BY: DRAWN BY: RVB	FIELD BOOK
STATE:	NORTH CAROLINA	DATE:	JUNE 27, 2022		DRAWING NO.
ZONED	RA-30	WATERSHED DISTRICT	PID # 139690 0059 PIN # 9690-99-5154.000	CHECKED & CLOSURE BY:	FERN