

164
0.359 A.C.
#355

163
0.347 A.C.
#367

162
0.347 A.C.
#367

HUNTING WOOD DRIVE

LEGEND


- ELEC. METER
- A/C UNIT



BUILDING SETBACK CHART	
FRONT	30' MIN.
SIDE	10' MIN. (20' CORNER)
REAR	20' MIN.
IMPERVIOUS	1,847 S.F. (15%)

RYAN HOMES—RLH AREA CALCULATIONS	
DRIVEWAY	618 SF
LEADWALK	28 SF
PUBLIC WALK	160 SF
SOD	13,816 SF
WHC	47 LF
SHC	48 LF
PATIO	120 SF
HSE FACING	S EAST

BUILDER
RYAN HOMES
5734 TRINITY ROAD, SUITE 200
RALEIGH, NC 27607
PHONE: 919-233-0793

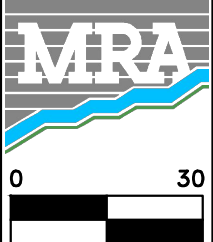

MORRIS & RITCHE ASSOCIATES OF NC, PC
ENGINEERS, ARCHITECTS, PLANNERS, SURVEYORS AND LANDSCAPE ARCHITECTS
5605 CHAPEL HILL ROAD, SUITE 112
RALEIGH, NC 27607 PHONE:
984-200-2103
FIRM LICENSES C-4182 & G-492

www.mragta.com

SITE PLAN
FOR
QUAIL GLEN
PHASE 6
LOT 163 #367 HUNTING WOOD DRIVE
BLACK RIVER TOWNSHIP
HARNETT COUNTY NORTH CAROLINA

SCALE: 1"=30' DATE: AUGUST 4, 2022 DRAWN BY: JOE C. DESIGN BY: JOE C. REVIEW BY: L.B. JOB NO.: 20314