

HUNTING WOOD DRIVE

**RYAN HOMES—RLH
AREA CALCULATIONS**

DRIVEWAY	584 SF
LEADWALK	28 SF
PUBLIC WALK	486 SF
SOD	14,224 SF
WHC	39 LF
SHC	41 LF
PATIO	120 SF
HSE FACING	S EAST

BUILDING SETBACK CHART


FRONT	30' MIN.
SIDE	10' MIN. (20' CORNER)
REAR	20' MIN.
IMPERVIOUS	1,847 S.F. (12%)

LEGEND

- ELEC. METER
- A/C UNIT



BUILDER
 RYAN HOMES
 5734 TRINITY ROAD, SUITE 200
 RALEIGH, NC 27607
 PHONE: 919-233-0793

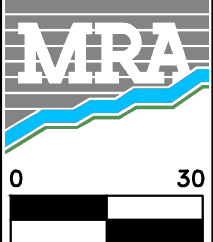

MORRIS & RITCHIE ASSOCIATES OF NC, PC
 ENGINEERS, ARCHITECTS, PLANNERS, SURVEYORS AND LANDSCAPE ARCHITECTS
 5605 CHAPEL HILL ROAD, SUITE 112
 RALEIGH, NC 27607 PHONE:
 984-200-2103
 FIRM LICENSES C-4182 & G-492
 www.mragta.com

SITE PLAN FOR
QUAIL GLEN
 PHASE 6
LOT 164 #355 HUNTING WOOD DRIVE
 BLACK RIVER TOWNSHIP
 HARNETT COUNTY NORTH CAROLINA

SCALE: 1"=30' DATE: AUGUST 4, 2022 DRAWN BY: JOE C. DESIGN BY: JOE C. REVIEW BY: L.B. JOB NO.: 20314