


# AA TAKLA ENGINEERING, PLLC

Consulting. Design. Efficiency.

Atef A. Takla, PE | 919-358-1758 | atetakla@taklaengr.com

NC Firm License No. P-1446  
418 Vivaldi Dr. Durham, NC 27712

Project: 18 Sahara Circle  
Location: Sanford, NC  
Date: 11/8/22  
Company: A S S Const.  
Care Of: Adrian

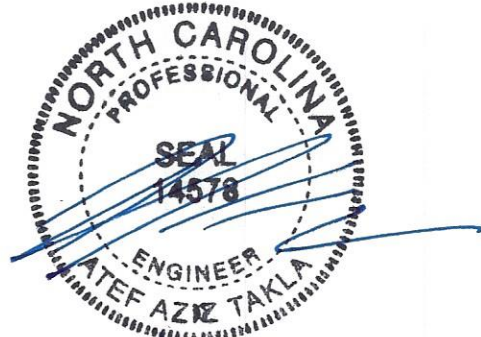

As requested, A. Takla visited the site and observed the Footings for the proposed house and found adequate

Front Left Corner Trenches were overexcavated and lined w/ fabric, backfilled w/ #57 stone

O.K TO pour

Limitations of Inspection: Services provided are in accordance with the standard of practice for structural engineering and within the limits imposed by scope, schedule and budget. The determinations contained in this report are based on conditions observed at the time of the evaluation. No guarantees or warranties, expressed or implied, under this Agreement or otherwise, shall be construed in connection with services provided. Sequencing, shoring, means and methods of construction are considered beyond the scope of this report.