

WAKE COUNTY
NORTH CAROLINA

I, **BOBBY O. FUQUAY**, certify that this plat was drawn under my supervision from an actual survey made under my supervision using references shown hereon, deed description recorded in Deed Book 4106, Page 710; that boundaries not surveyed are clearly indicated as broken lines drawn from information found in Book of Maps _____, Page _____; that the ratio of precision or positional accuracy is 1: 10,000+; that this plat meets the requirements of the standards of practice for land surveying in North Carolina (21 NCAC 56.1600) and that this was prepared in accordance with G.S. 47-30 as amended.

THIS SURVEY IS OF AN EXISTING FEATURE, SUCH AS A BUILDING OR OTHER STRUCTURE, OR A NATURAL FEATURE SUCH AS A WATER COURSE.

Witness my original signature, license number and seal this 26th day of September, 2022.

ALL DISTANCES ARE U.S. SURVEY FEET HORIZONTAL GROUND MEASUREMENTS.

AREA DETERMINED USING COORDINATE METHOD.

REFERENCES: DEED BOOK 4106, PAGE 710
MAP # 2021, PGS. 567-571


PROPERTY IS ZONED: RA-40 (HARNETT COUNTY).

PROPERTY ADDRESS: 32 LAMBERT LANE
FUQUAY-VARINA, N.C. 27526



Bobby O. Fuquay
Professional Land Surveyor
L-3194
License Number

JAMES CHRISTOPHER GREGORY
D.B. 1831, PG. 979 (TRACT 3)

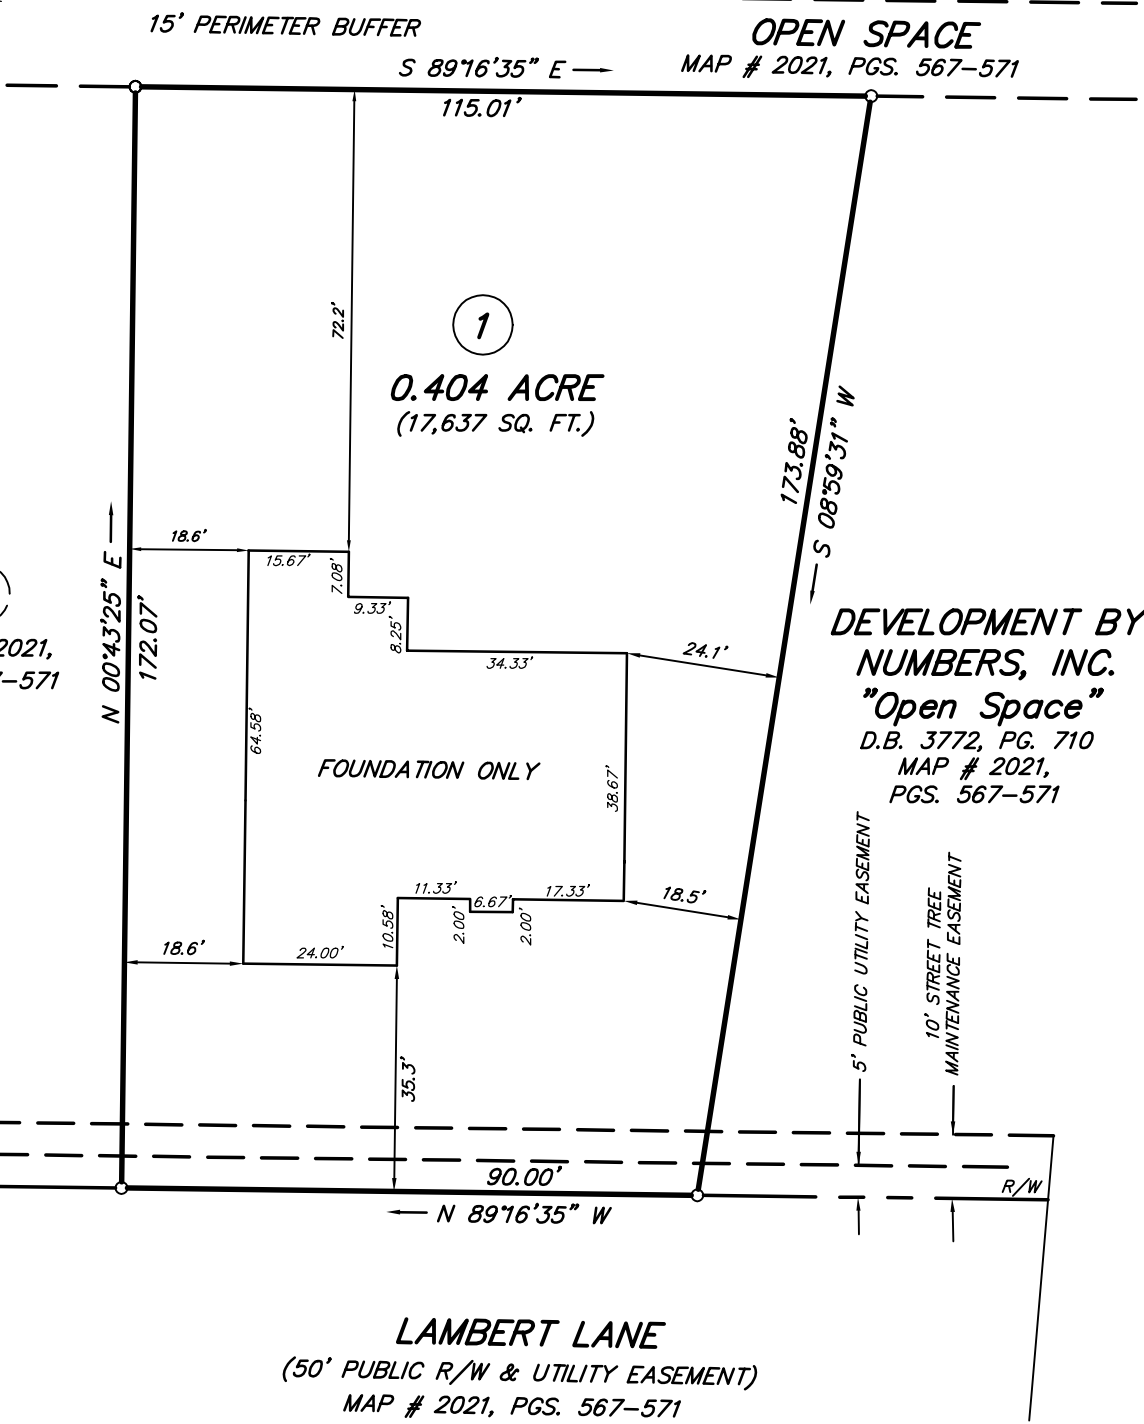

MAP # 2021,
PGS. 567-571


DEVELOPMENT BY
NUMBERS, INC.
"Open Space"
D.B. 3772, PG. 710
MAP # 2021,
PGS. 567-571

MAP NORTH
MAP # 2021, PGS. 567-571

LAMBERT LANE
(50' PUBLIC R/W & UTILITY EASEMENT)
MAP # 2021, PGS. 567-571

HARNETT COUNTY ZONE: RA-40

MINIMUM BUILDING SETBACKS	
SINGLE FAMILY RESIDENTIAL	
FRONT	35'
REAR	20'
SIDE	10'
CORNER SIDE	10'

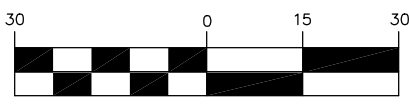

(IN FEET)
1 inch = 30 ft.

- LEGEND:
- SURVEYED LINE
 - - - RIGHT-OF-WAY LINE
 - UNSURVEYED LINE
 - REBAR FOUND UNLESS OTHERWISE NOTED
 - MBSL = MINIMUM BUILDING SETBACK LINE
 - R/W = RIGHT OF WAY

SURVEY & MAP BY
BOBBY FUQUAY and ASSOCIATES
6525 MAL WEATHERS RD., RALEIGH N.C., 27603
(919) 880-3309

LOCATION SURVEY FOR
KARA HOMES
HECTOR'S CREEK TOWNSHIP, HARNETT COUNTY, NORTH CAROLINA

PIN: 0664-48-9892.000	SCALE: 1" = 30'
DATE: 09-26-2022	DRAWING: 202133G