


NOTE : CONTRACTOR TO VERIFY ALL BUILDING SETBACKS PRIOR TO CONSTRUCTION.

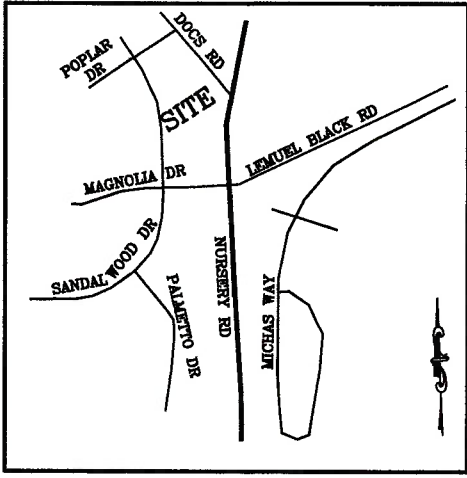

VICINITY MAP  
(NO SCALE)

(104)

ROLLING SPRINGS  
SECTION 7  
MB 23, SL 14

(117)


ROLLING SPRINGS  
SECTION 7  
MB 23, SL 14

(105)

ROLLING SPRINGS  
SECTION 7  
MB 2021, SL 128

(106)

ROLLING SPRINGS  
SECTION 7  
MB 2021, SL 128

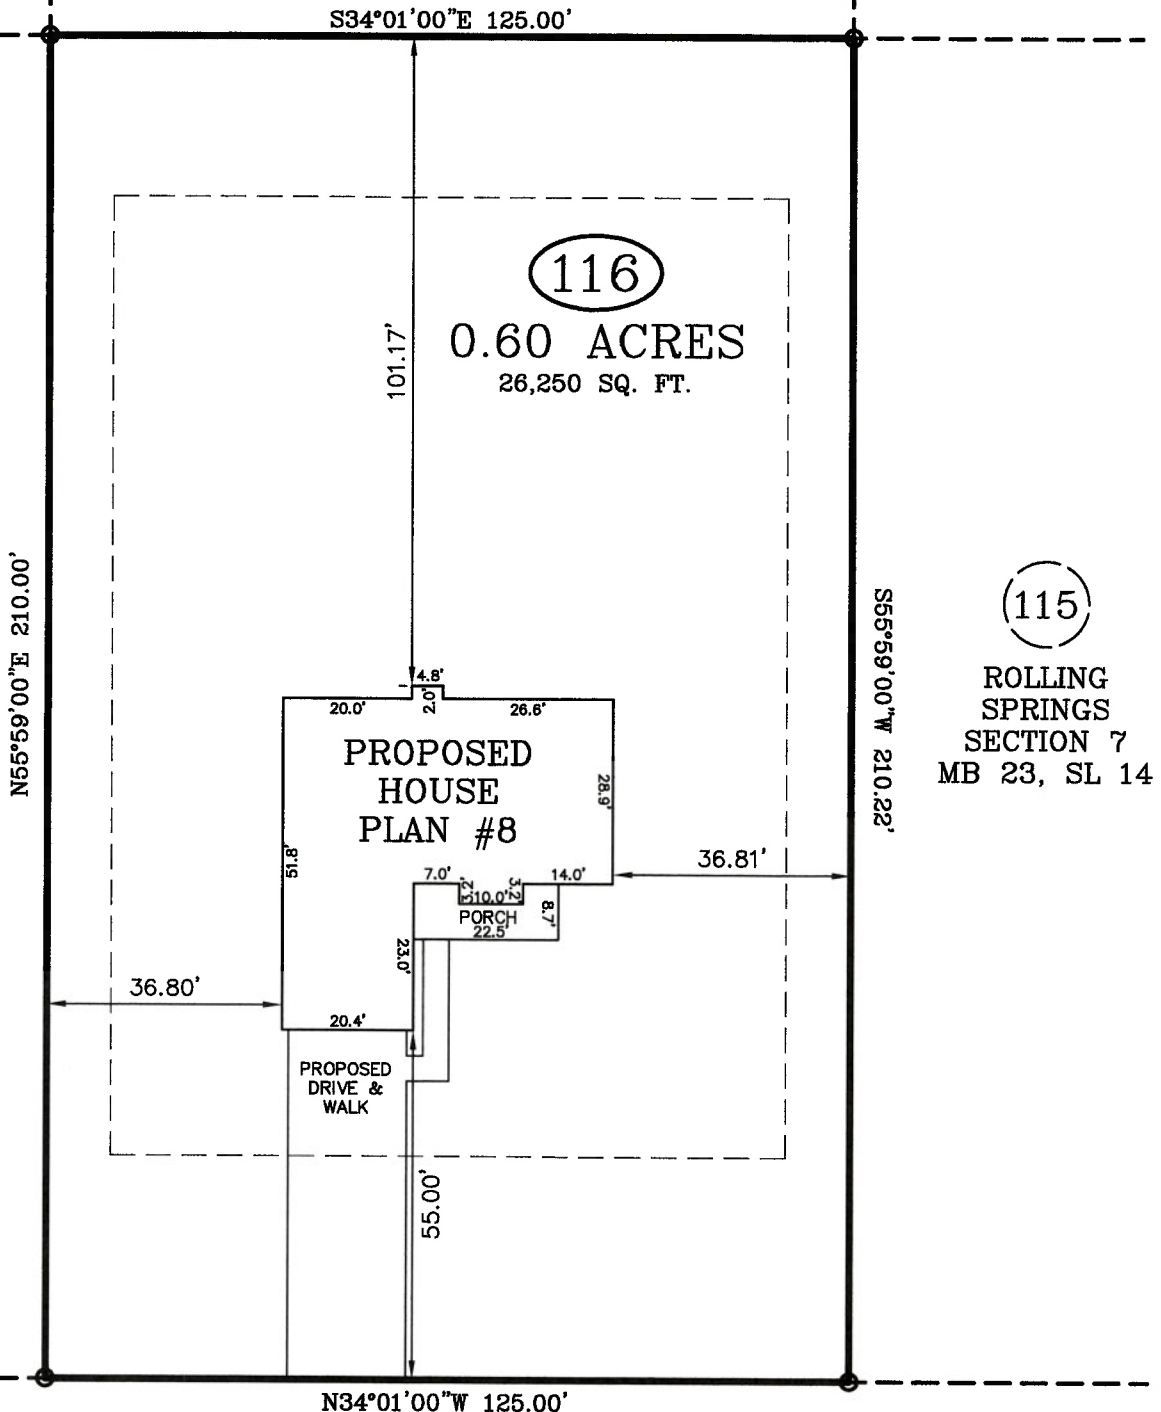

(115)

ROLLING SPRINGS  
SECTION 7  
MB 23, SL 14

BLACK OAK PL  
~~SANDALWOOD DRIVE~~  
50 FT. PUBLIC R/W


IMPERVIOUS AREA:  
HOUSE, PORCHES 2,159 SQ. FT.  
DRIVEWAY, SIDEWALK 1,104 SQ. FT.  
TOTAL 3,263 SQ. FT.

ZONING: RA-20R  
SETBACKS  
FRONT - 35'  
REAR - 25'  
SIDE - 10'

PLOT PLAN

PLOT PLAN FOR: WELLONS REALTY  
ADDRESS: SANDALWOOD DRIVE  
CITY OF: SPRING LAKE, NC  
COUNTY OF: HARNETT

TOWNSHIP OF: ANDERSON CREEK  
DATE: AUGUST 19TH, 2022  
SCALE: 1" = 30'  
REFERENCE: LOT 116  
ROLLING SPRINGS  
SECTION 7  
MB 23, SL 14

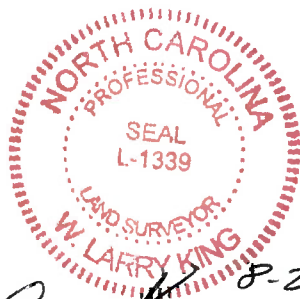

*W. Larry King* 8-23-22  
W. LARRY KING, PLS - L-1339

Larry King & Associates, R.L.S., P.A.

P.O. Box 53787  
1333 Morganton Road, Suite 201  
Fayetteville, NC 28305  
Phone: (910)483-4300  
Fax: (910)483-4052  
www.LKandA.com  
NC Firm License C-0887

THIS MAP CAN NOT BE USED FOR RECORDATION OR ATTACHED TO A DEED TO BE RECORDED. THIS MAP IS NOT DRAWN IN ACCORDANCE WITH GS 47-30.

THE BOUNDARY AND LOT INFORMATION SHOWN ON THIS MAP IS TAKEN FROM THAT DOCUMENT DESCRIBED IN THE "REFERENCE" LINE SHOWN HEREON. THIS INFORMATION SHOULD BE CONFIRMED AS THE MOST CURRENT FOR THIS PROPERTY BEFORE ISSUANCE OF PERMITS OR COMMENCEMENT OF CONSTRUCTION. NO TITLE SEARCH WAS PERFORMED ON THIS PROPERTY BY THIS SURVEYOR.

I, W. LARRY KING, CERTIFY THAT THIS MAP IS FOR THE PURPOSE OF PERMITTING ONLY. IT IS NOT A SURVEY AND NO RELIANCE MAY BE PLACED ON ITS ACCURACY. THE STRUCTURE SHOWN ON THIS PLOT PLAN IS PLACED ACCORDING TO THE INSTRUCTIONS GIVEN BY THE BUILDER. ALL DIMENSIONS AND SETBACKS SHOULD BE VERIFIED FOR COMPLIANCE WITH ZONING AND COVENANTS.