


Owner: HAVEN S/D
Address: LOT 33
Location: PLACID POND DRIVE

PITTMAN SOIL CONSULTING
PO BOX 1387
RICHLANDS, NC 28574
910-330-2784
pittmansoil@yahoo.com

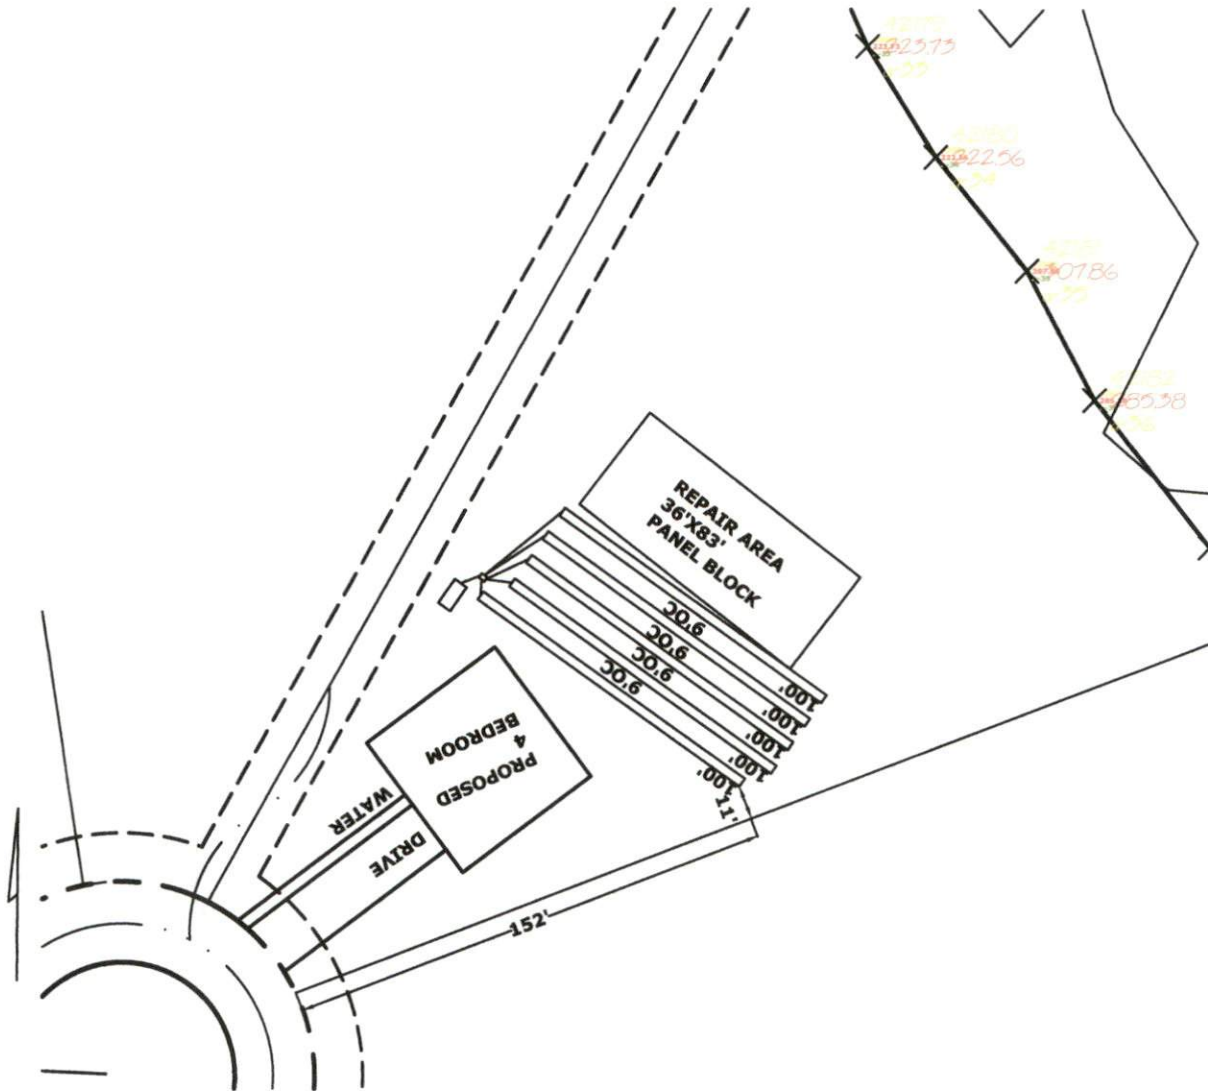

**FOR USE BY
AMP'D ENGINEERING, PLLC
ONLY**

INITIAL
4 BEDROOM
LTAR .24
5-100' 25% REDUCTION LINES
12-18" TB
>6" SOIL COVER REQUIRED OVER
SYSTEM AND 5' BEYOND SYSTEM

REPAIR AREA
4 BEDROOM
LTAR .24
4-89' PANEL BLOCK LINES
14" TB
>6" SOIL COVER REQUIRED OVER
SYSTEM AND 5' BEYOND SYSTEM

APPROX SCALE 1"=60'