


Owner: HAVEN S/D
 Address: LOT 35
 Location: PLACID POND DRIVE

PITTMAN SOIL CONSULTING
PO BOX 1387
RICHLANDS, NC 28574
910-330-2784
pittmansoil@yahoo.com

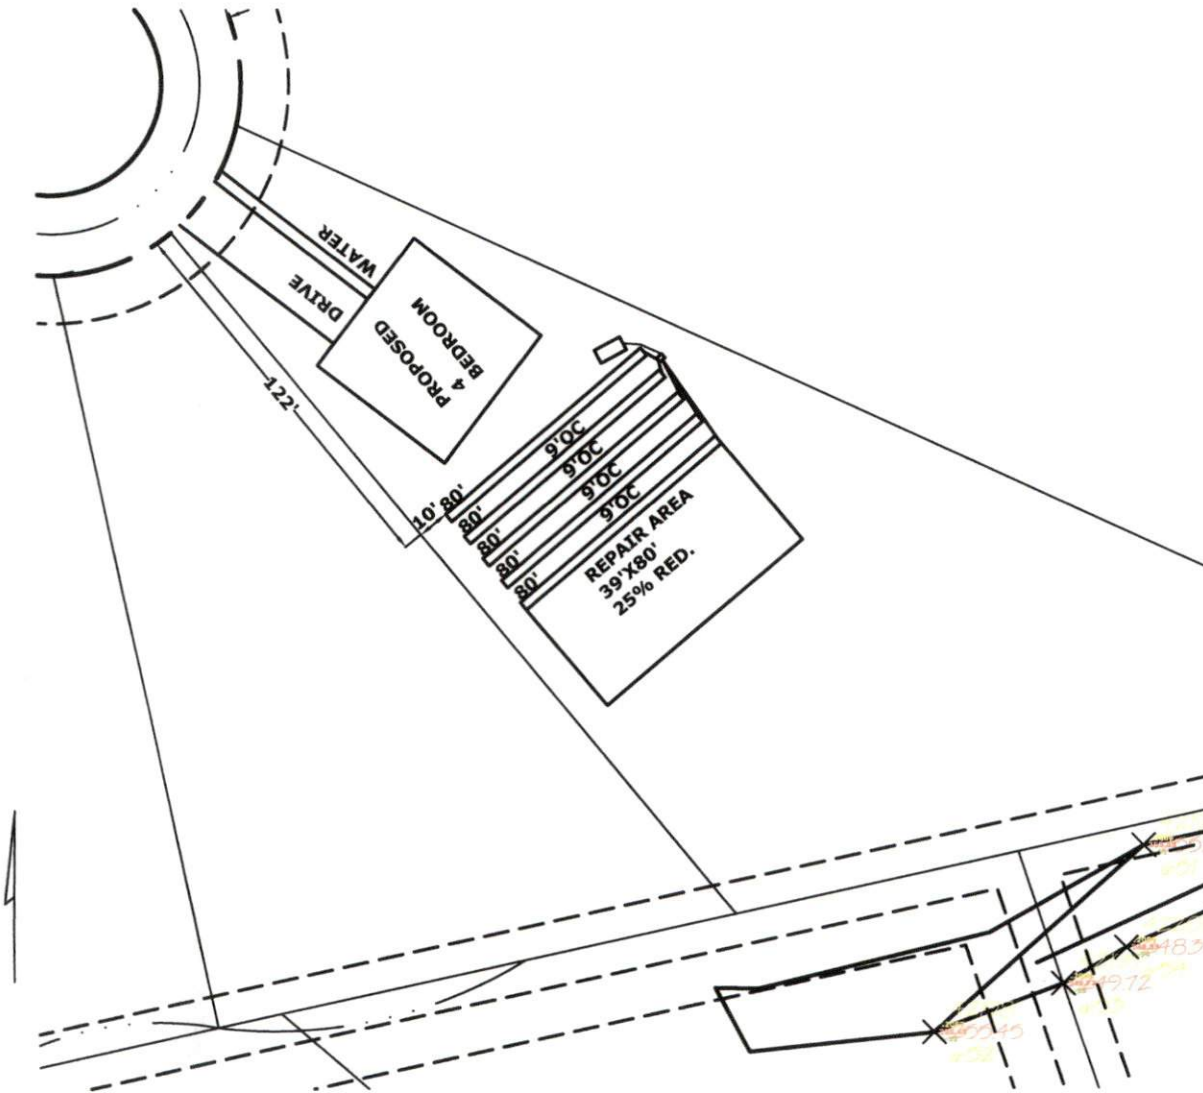

INITIAL
 4 BEDROOM
 LTAR .3
 5-80' 25% REDUCTION LINES
 12-16" TB
 >6" SOIL COVER REQUIRED OVER
 SYSTEM AND 5' BEYOND SYSTEM

REPAIR AREA
 4 BEDROOM
 LTAR .3
 5-80' 25% REDUCTION LINES
 12" TB
 >6" SOIL COVER REQUIRED OVER
 SYSTEM AND 5' BEYOND SYSTEM



APPROX SCALE 1"=60'