


Owner: HAVEN S/D  
 Address: LOT 52  
 Location: 135 HARMONY TRAIL

**PITTMAN SOIL CONSULTING**  
**PO BOX 1387**  
**RICHLANDS, NC 28574**  
**910-330-2784**  
**pittmansoil@yahoo.com**

LOT INFORMATION OBTAINED VIA PLAT BY STANCIL AND ASSOCIATES FOR XCESSIVE RISK DEVELOPMENT, DATED APRIL 27, 2019.

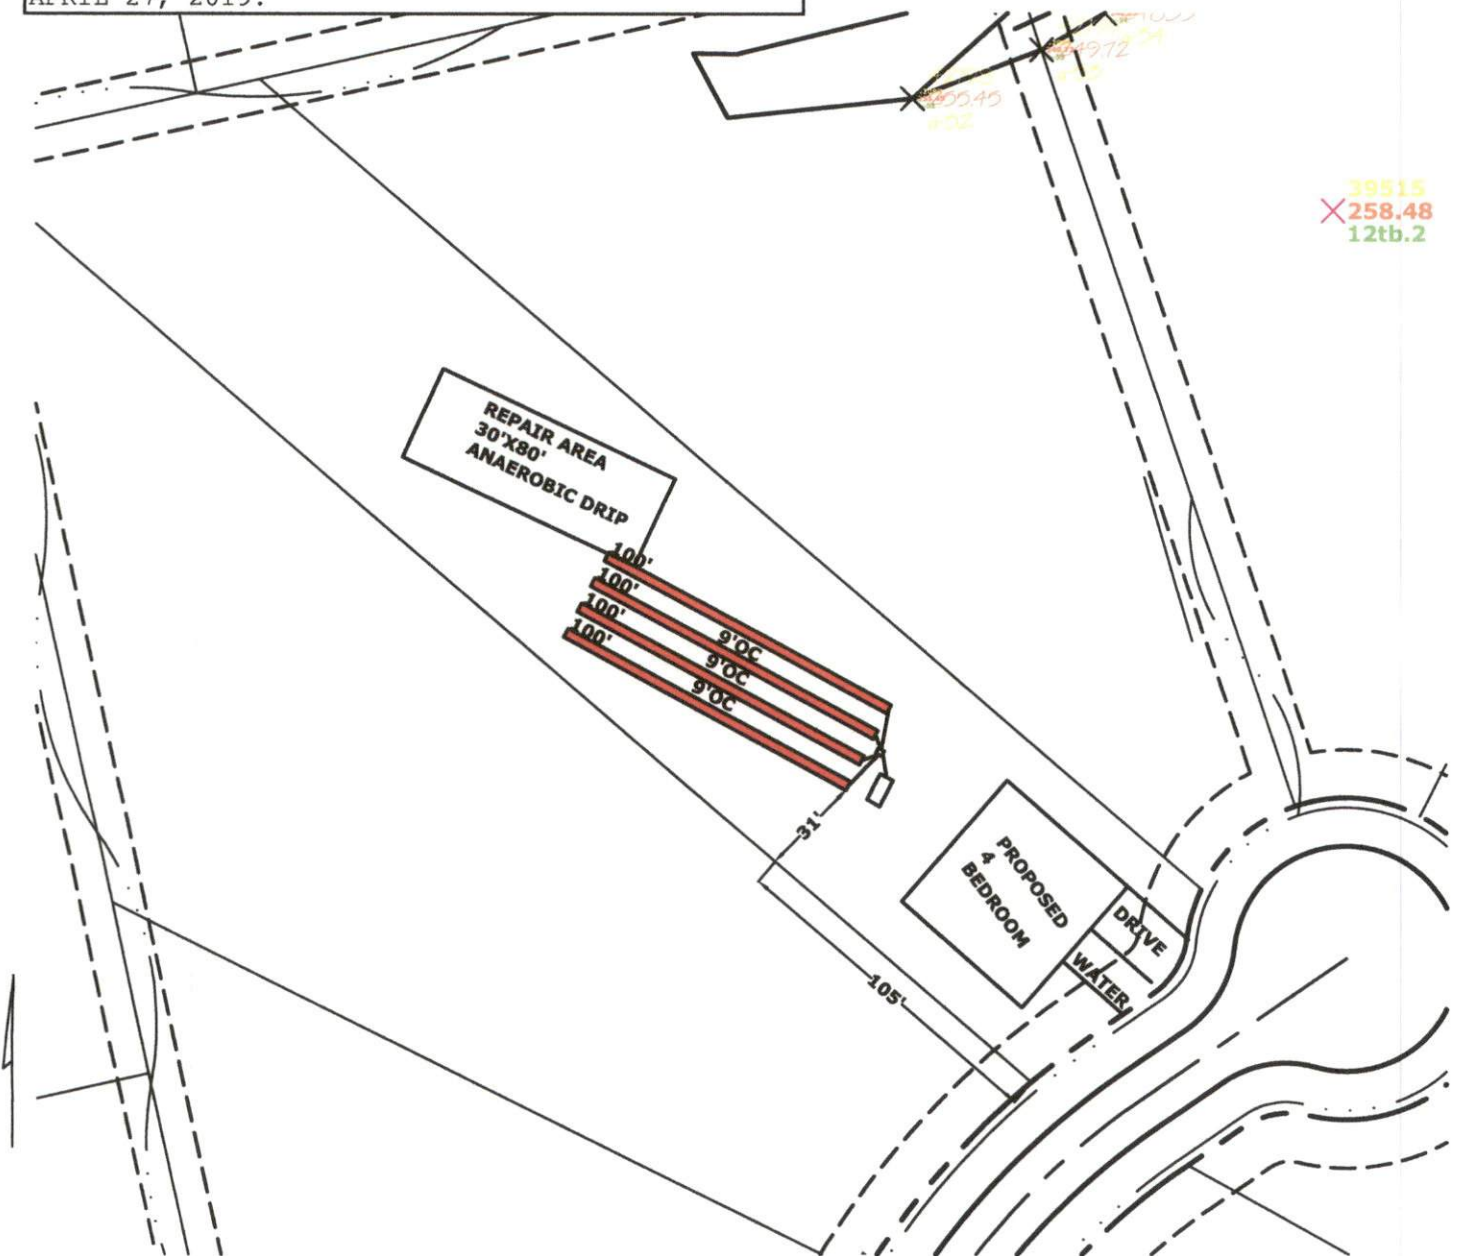

39515  
 X 258.48  
 12tb.2

**INITIAL**  
 4 BEDROOM  
 LTAR .3  
 4-100' 25% REDUCTION LINES  
 12-24" TB  
 >6" SOIL COVER REQUIRED OVER SYSTEM AND 5' BEYOND SYSTEM

**REPAIR AREA**  
 4 BEDROOM  
 LTAR .2  
 30'X80' ANAEROBIC DRIP LINES  
 6" TB  
 >6" SOIL COVER REQUIRED OVER SYSTEM AND 5' BEYOND SYSTEM



*Handwritten signature*

SEAL  
 3250



**SCALE 1"=60'**