

**J.S. THOMPSON**  
ENGINEERING, INC

January 27, 2023

Johnny Byrd  
Rivers Edge Homes & Construction, LLC  
3013 Buckhorn Road  
Sanford, NC 27330

Dear Mr. Byrd:

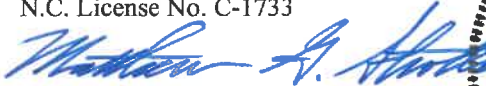
The plan was reviewed for 139 Red Oak Drive in Spring Lake, North Carolina to address the projection repairs at the pier and pilaster adjacent to the garage.

At the side of the pilaster and corner of the pier footing (within first pier line behind the porch), a 12" trench was excavated to the bottom of the footing and (2) #4 rebar dowels were embedded per our specifications. The "as-built" modified footings at the noted areas will provide the required support for all applied loads.

Please call me if you have any questions.

Sincerely,

J.S. Thompson Engineering, Inc.  
N.C. License No. C-1733

  
Matthew G. Strother, P.E.



1/27/2023

