


1ST FLOOR PLAN
SCALE: 1/4" = 1'-0"

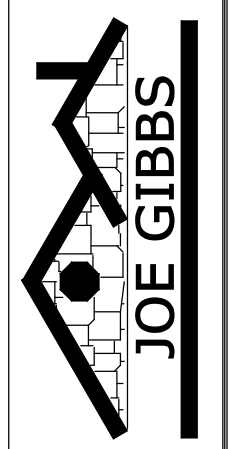

688 Turner Aehby Rd,
Martinsville, VA 24112

**POPE
RESIDENCE**

1ST FLOOR PLAN

8/16/2022