


FRONT ELEVATION

SCALE: 1/4" = 1'-0"

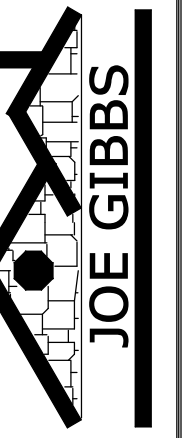

688 Turner Ashby Rd,
Martinsville, VA 24112

**POPE
RESIDENCE**

FRONT ELEVATION

8/16/2022