


LEFT ELEVATION
SCALE: 1/4" = 1'-0"

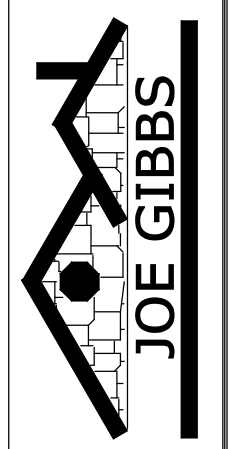

688 Turner Ashby Rd,
 Martinsville, VA 24112

**POPE
 RESIDENCE**

LEFT ELEVATION

8/16/2022