


**RIGHT ELEVATION**

SCALE: 1/4" = 1'-0"

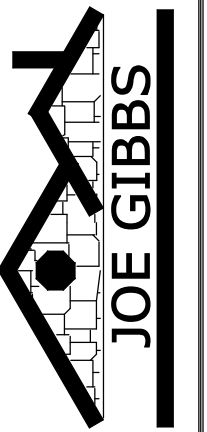

688 Turner Ashby Rd,  
Martinsville, VA 24112

**POPE  
RESIDENCE**

RIGHT ELEVATION

8/16/2022

1