


COURT
(UTILITY ACCESS)

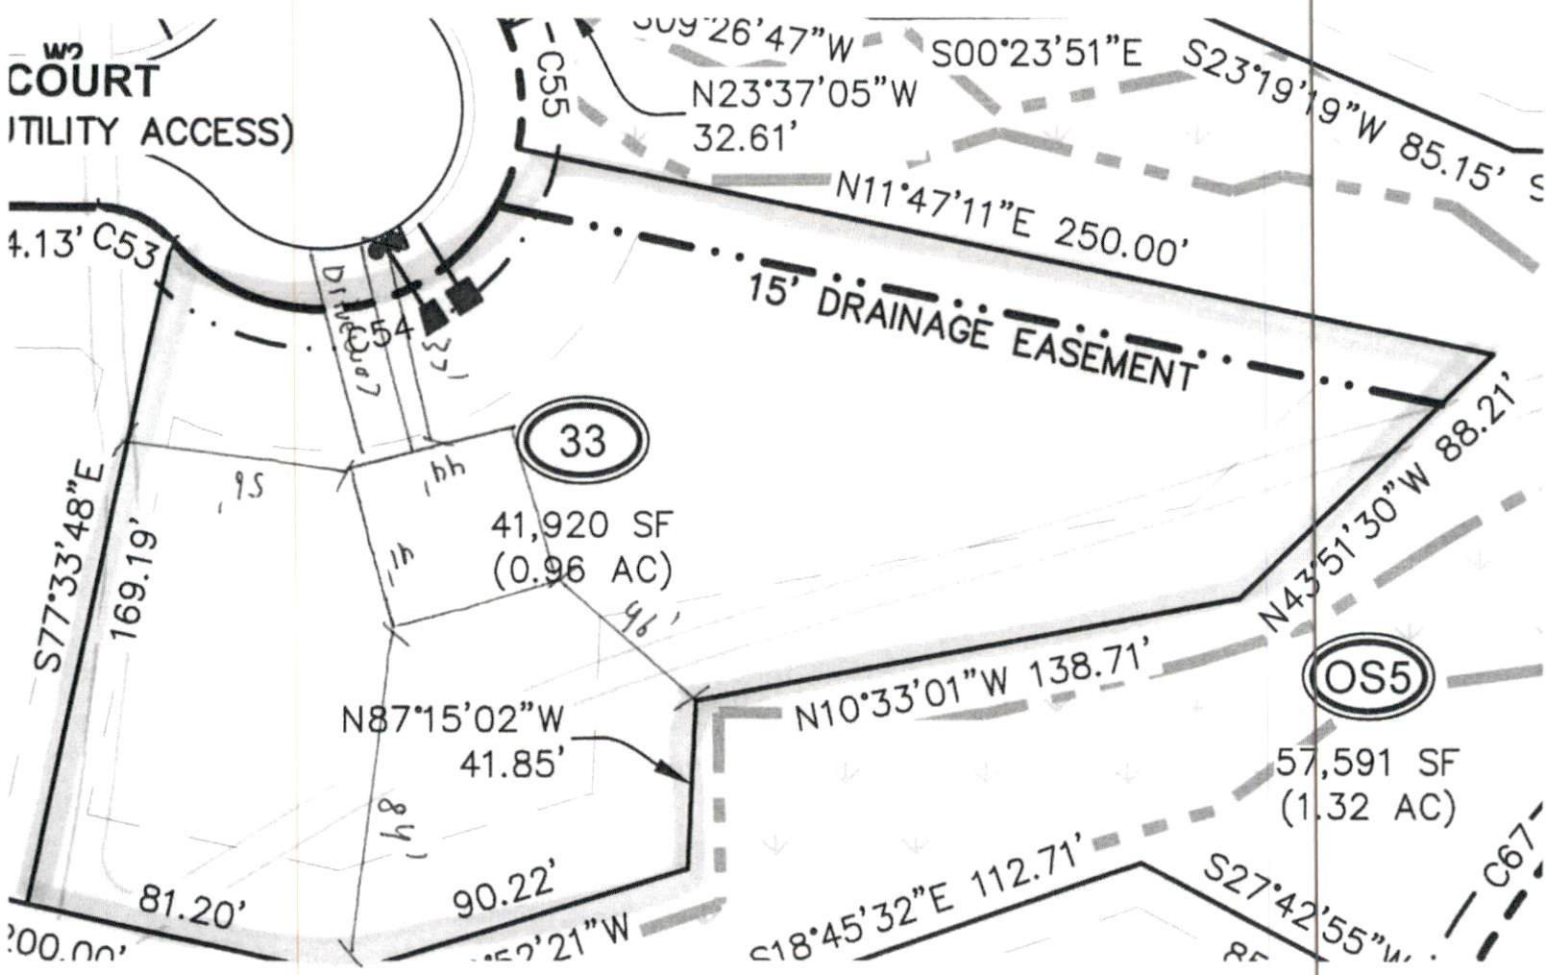

Liberty Meadows Lot 33