


Hancock Ct  
COURT  
(UTILITY ACCESS)

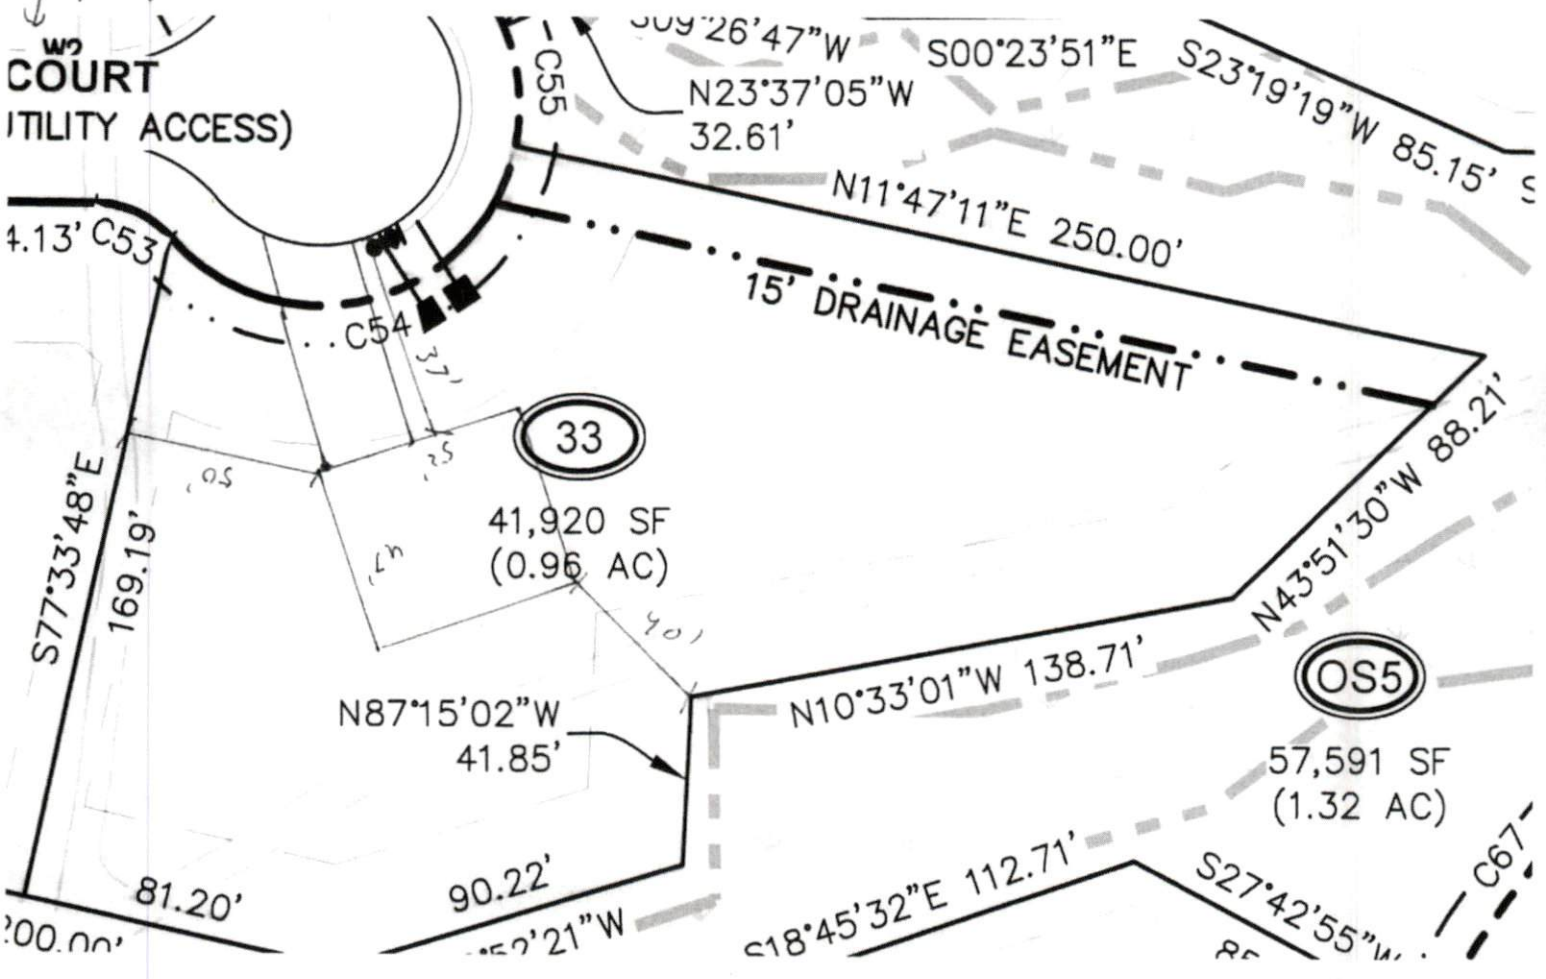

Liberty Meadows Lot 33  
32 @ Brewster Ct