


VICINITY MAP (NTS)

Curve	Radius	Length	Chord	Chord Bear.
C1	491.21'	192.05'	190.83'	S 62°00'18" E
C2	803.59'	23.08'	23.08'	S 48°56'34" E
C3	25.00'	24.36'	23.41'	S 19°14'37" E
C4	100.00'	80.96'	78.77'	S 31°51'55" W


OPEN SPACE

- LEGEND**
- NTS NOT TO SCALE
 - EIP EXISTING IRON PIPE
 - PP POWER POLE
 - W/M WATER METER
 - TB TELEPHONE BOX
 - IPS IRON PIPE SET
 - CP&L TRANSFORMER
 - CATV CABLE TV BOX
 - L. POLE LIGHT POLE
 - OHPL OVERHEAD POWER LINE
 - F.E.S. FLARED END SECTION (PIPE)
 - RCP REINFORCED CONC. PIPE
 - B.O.C. BACK OF CURB
 - F.H. FIRE HYDRANT
 - C\O SEWER CLEAN OUT
 - EIS EXISTING IRON STAKE
 - M.H. MANHOLE
 - ECM EXISTING CONCRETE MONUMENT
 - P.K. PARKER KALON NAIL

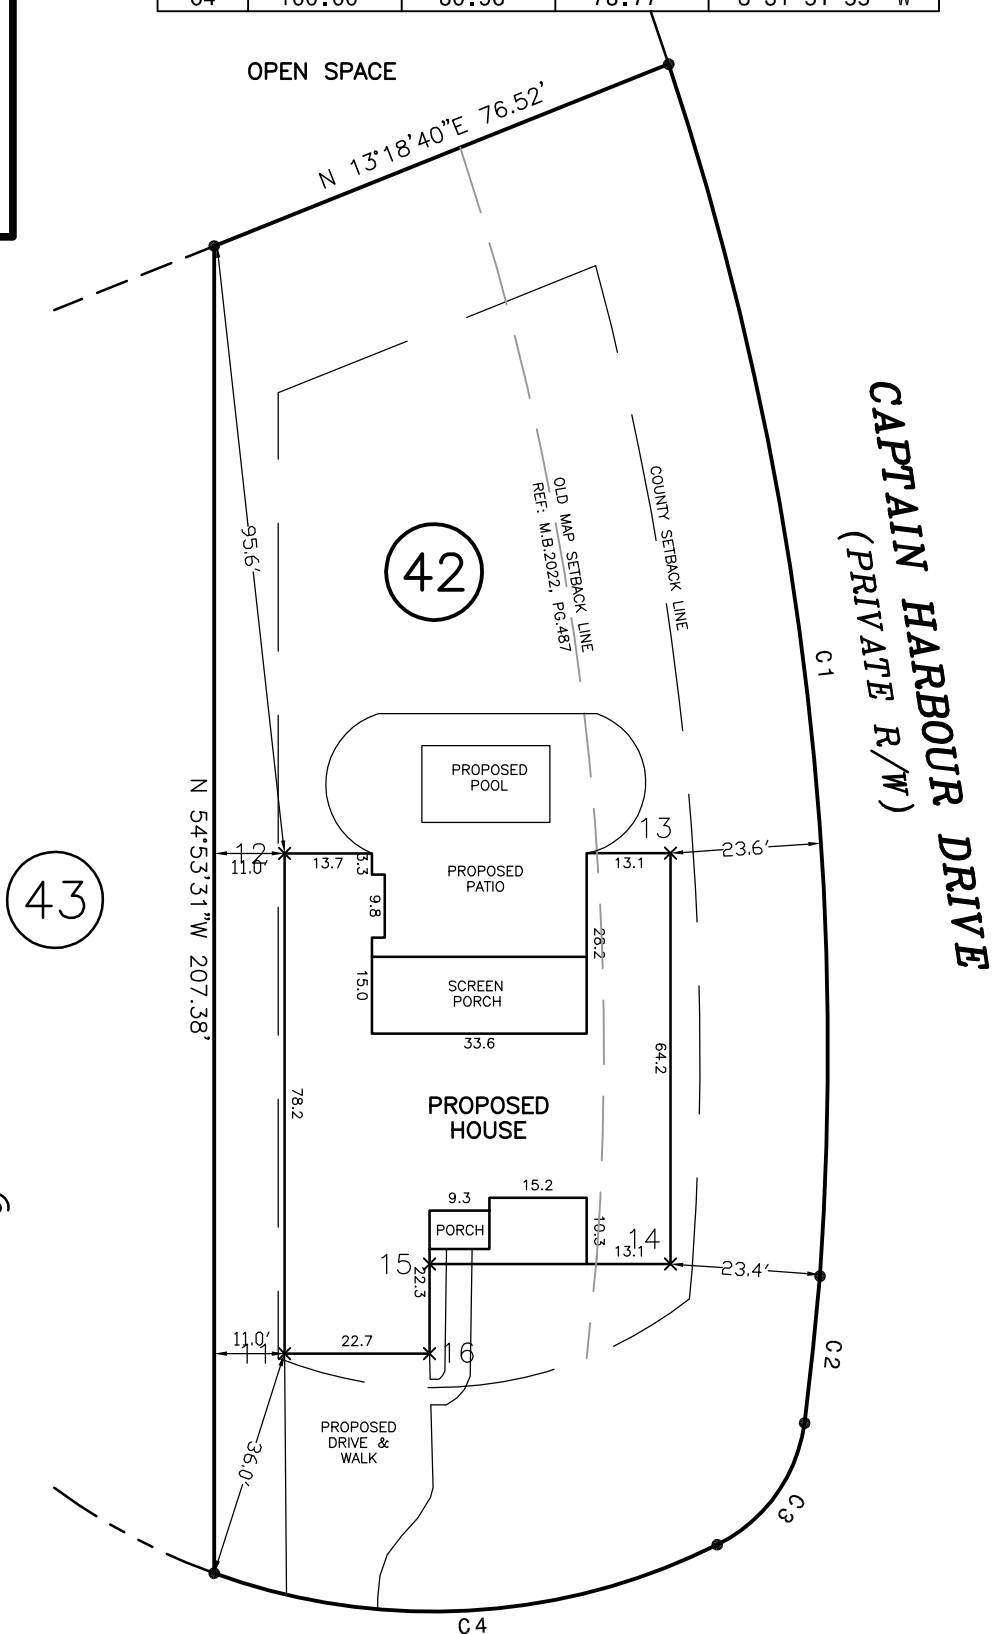

NOTE: SHOWN IS LOT 42 OF CAROLINA LAKES S/D - PHASE IV
 REF: PC#2, SLIDE 135
 M.B.2022, PG.487
 AREA = 0.465 ACRES
 XXX SAHARA CIRCLE
 PIN 9595-17-6919.000

SAHARA CIRCLE
 (PRIVATE R/W)

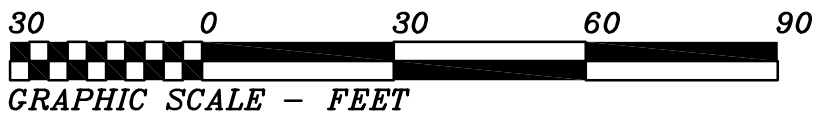

THIS IS TO CERTIFY THAT THIS MAP WAS PREPARED FROM AN ACTUAL SURVEY OF THE PREMISES, MADE UNDER MY SUPERVISION, AND THAT THERE ARE NOT ANY ENCROACHMENTS, EXCEPT AS NOTED TO THE BEST OF MY KNOWLEDGE. THAT THE RATIO OF PRECISION AS CALCULATED BY LATITUDES AND DEPARTURES IS 1:10,000. THIS MAP WAS PREPARED FOR TITLE COMPANY USE AND IS NOT INTENDED FOR RECORDATION OR CONVEYANCES WITHOUT WRITTEN AUTHORIZATION OF THE SURVEYOR AND OTHER APPROPRIATE OFFICIALS.

PROFESSIONAL LAND SURVEYOR
 L-3247

PRELIMINARY PLAT
 NOT FOR RECORDATION

PRELIMINARY PLOT PLAN FOR:
BRIAN S. HESSELTINE
TERRI HESSELTINE
 BARBECUE TWSP., HARNETT CO., N.C.
 SCALE 1" = 30' JUNE 30, 2022
 REVISED: SEPTEMBER 20, 2022 (EDIT SETBACKS)

MAULDIN - WATKINS SURVEYING, P.A.
 P.O. BOX 444 / 139 N. MAIN ST.
 FUQUAY VARINA, NORTH CAROLINA 27526
 (919) 552-9326 C-929