


VICINITY MAP  
~ 1191 Denning Rd., Angier ~  
Lot 3, Map # 2022-151  
D.B. 4153, Pg. 1577; PID: 071602 0110 08

Survey For  
**Homes By  
Michael Ford**

Grove Township Harnett County  
Scale: 1" = 50'  
Date: 9/21/2022


Surveyed & Mapped By  
**STREAMLINE  
LAND SURVEYING, Inc.**  
NC FIRM C-1898  
870 NC 55 W, Coats, N.C. 27521  
Phone: 910-897-7715

~PRELIMINARY PLOT PLAN~  
- Not an actual survey-  
This plan represents proposed improvements to a lot of record. This plan is subject to review and approval by County Planning and Inspections Departments.  
**NOT FOR RECORDATION**

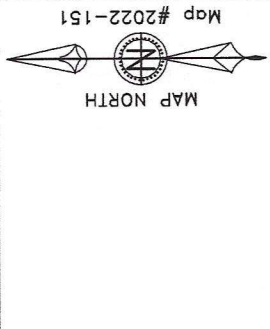

[1111]  
Danny F. Denning  
Alice B. Denning Pg. 965  
D.B. 3086, Pg. 965  
Map #2022-151  
Map #2012-407  
(Tract #3)

~Lot 3~  
**0.57 Ac. Total**  
(25,010 SF)  
**0.06 Ac. in SR R/W**  
**0.51 Ac. Net**

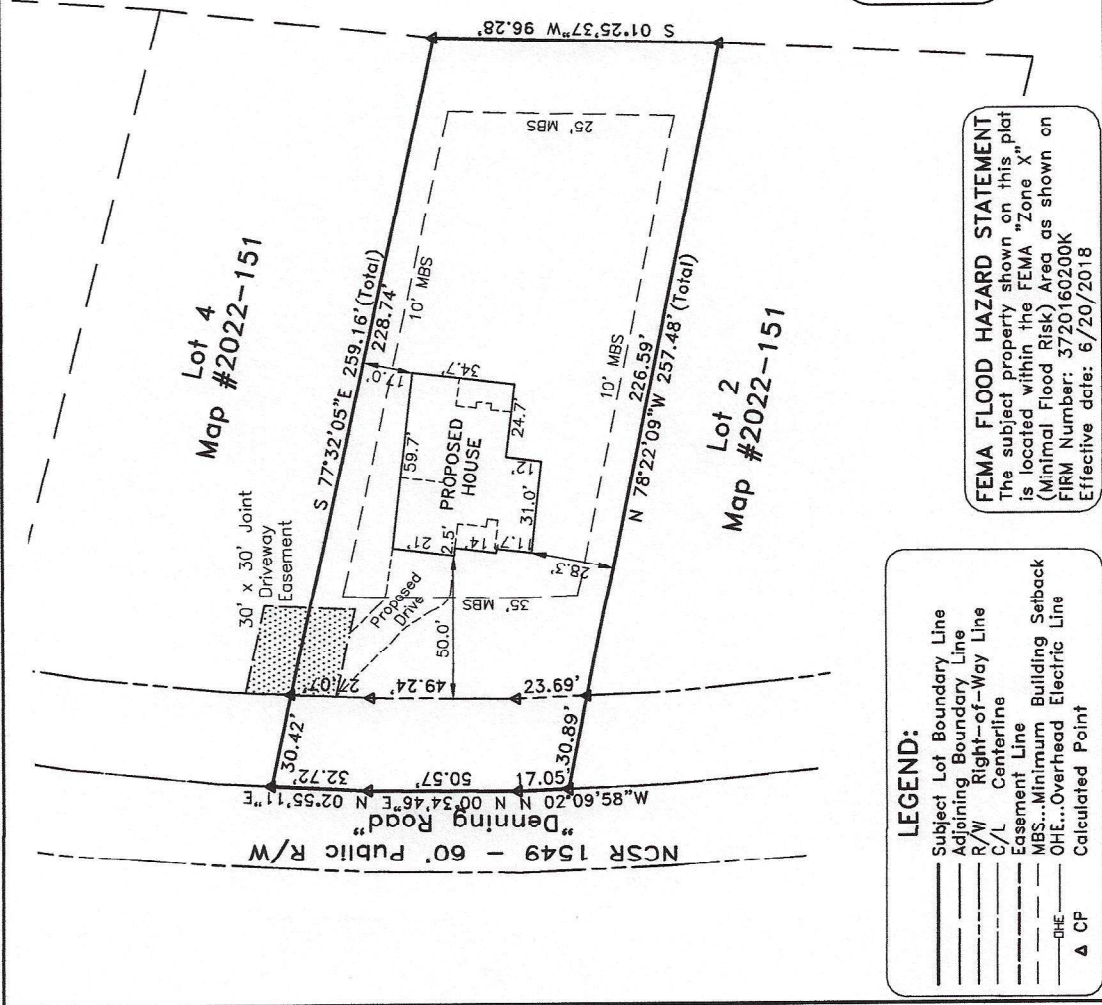

**FEMA FLOOD HAZARD STATEMENT**  
The subject property shown on this plat is located within the FEMA "Zone X" (Minimal Flood Risk) Area as shown on FIRM Number: 3720160200K  
Effective date: 6/20/2018

- LEGEND:**
- Subject Lot Boundary Line
  - Adjoining Boundary Line
  - R/W Right-of-Way Line
  - C/L Centerline
  - Easement Line
  - MBS...Minimum Building Setback
  - OHE...Overhead Electric Line
  - ▲ CP Calculated Point