


MINIMUM BUILDING SETBACKS

- FRONT - 35'
- REAR - 25'
- SIDES - 10'
- CORNER SIDE - 20'



STEPHENSON BUILDERS, INC.

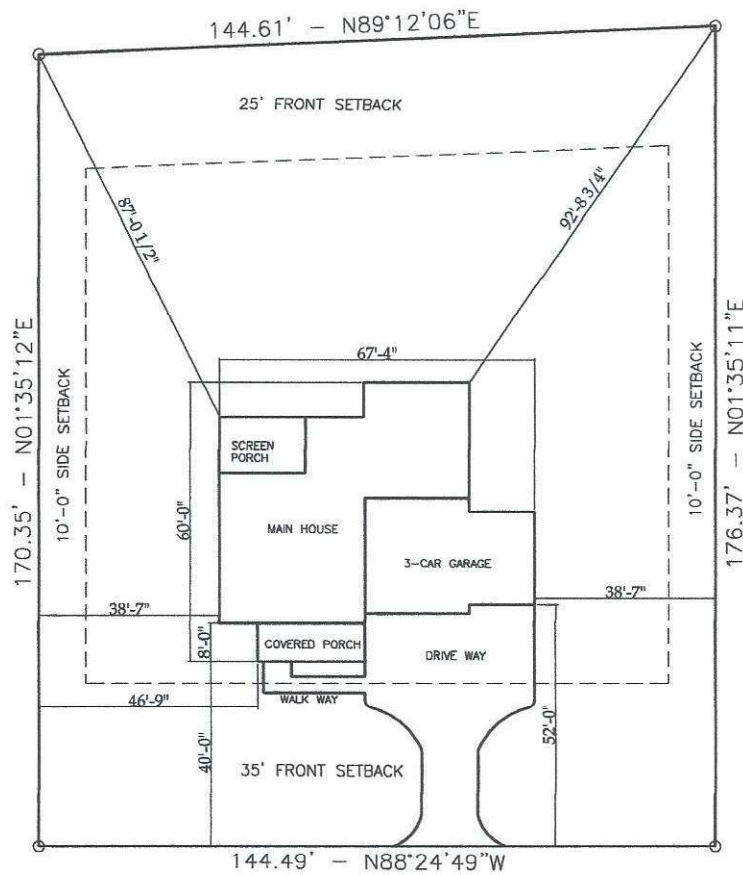

← Lane Farms Way →  
50 R/W

LOT 12 LANE FARMS  
 146 LANE FARMS WAY  
 HOLLY SPRINGS, NC 27540  
 BUCKHORN TOWNSHIP  
 HARNETT COUNTY - NC  
 Pin 0635-07-4357.0000  
 Deed Book 3938 Page 226  
 Map # 2020 - 365

LOT 12 LANE FARMS

SCALE 1" = 40'-0"