
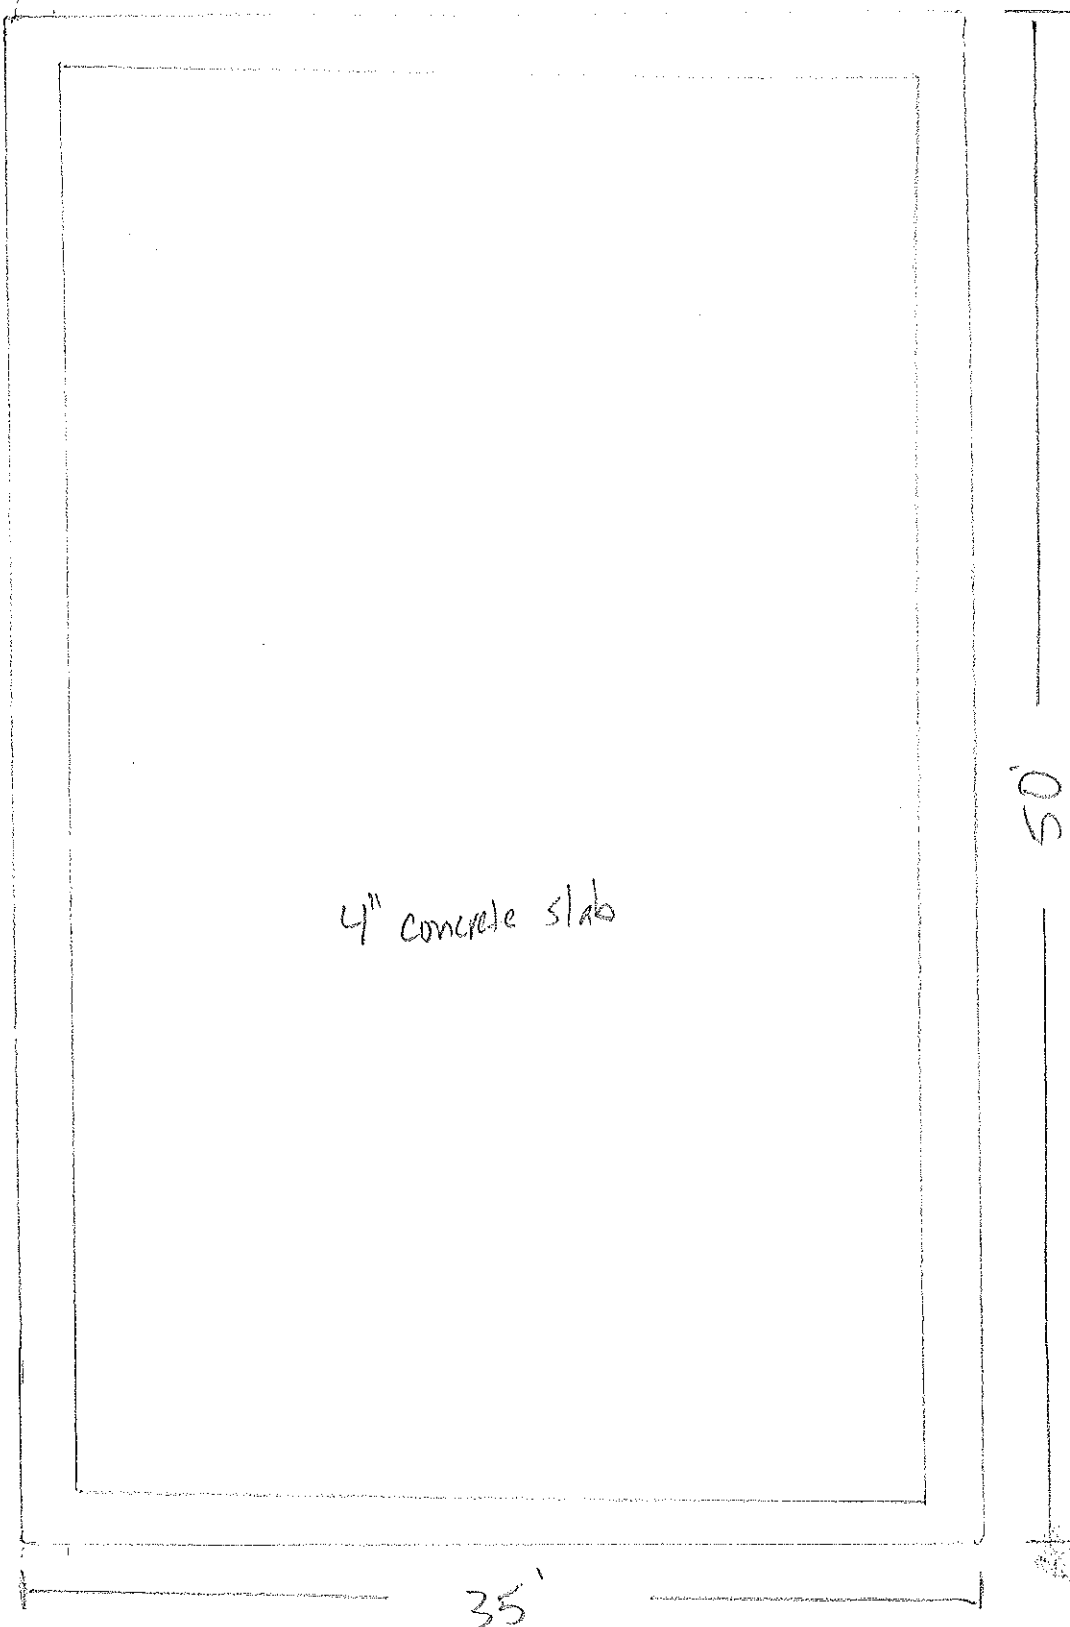


Truss Roof

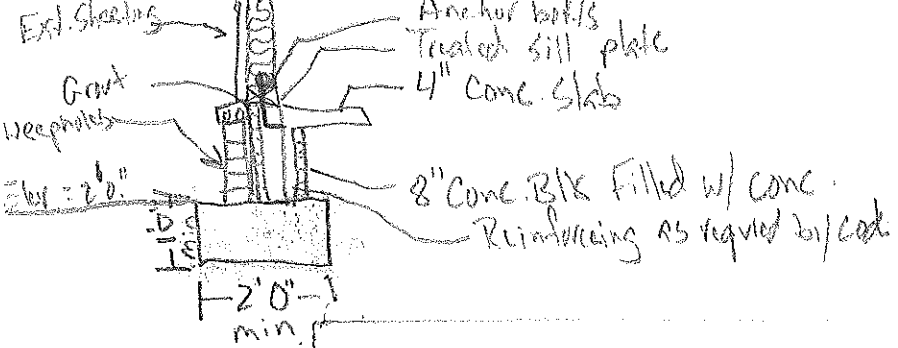

Jamie Fisher

2940 Erwin Chapel Road Dunn, NC 28334