


Jamie Fisher 2940 Erwin Chapel Road Dunn, NC 28334

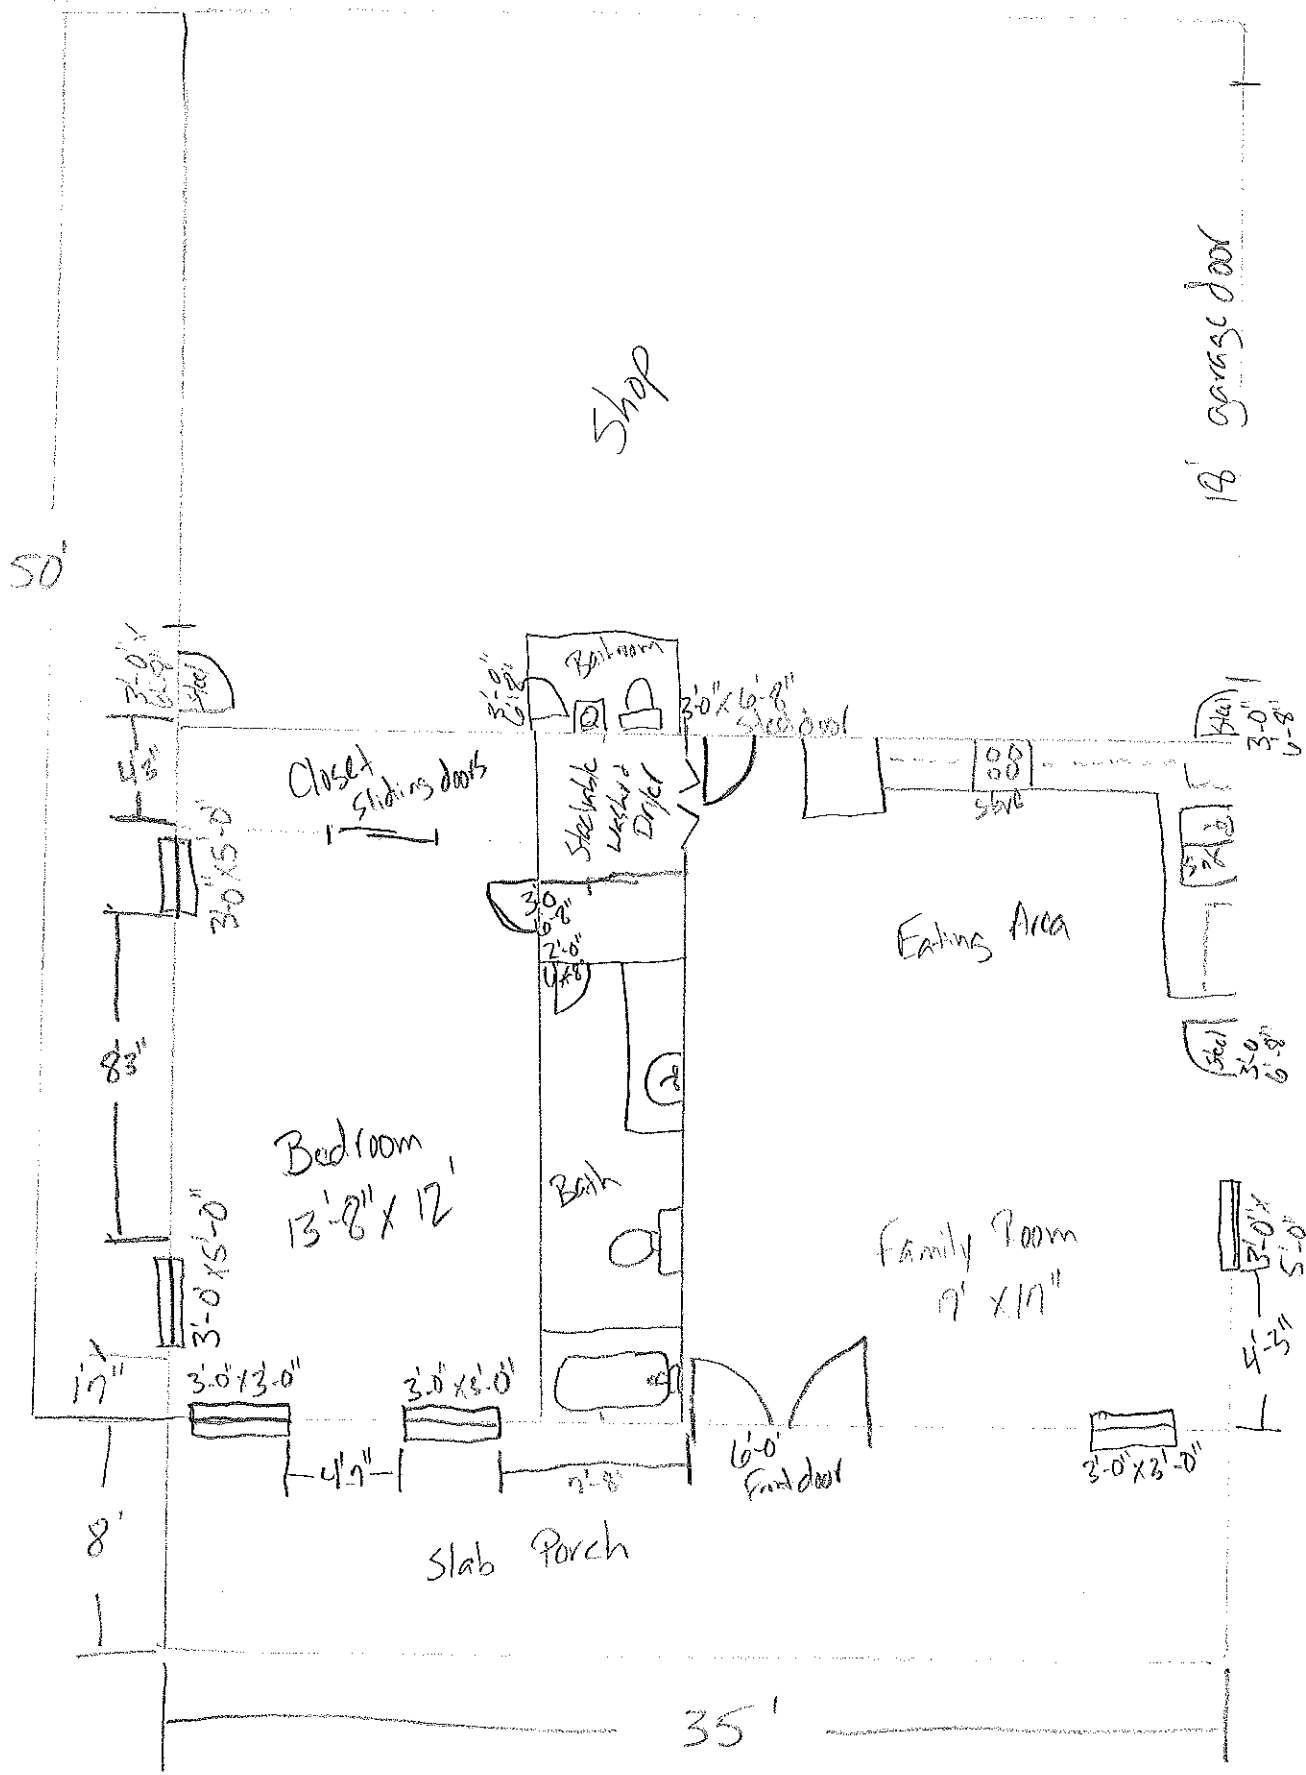

2x6 walls, Anchor bolts per code, 1/2 inch sheetrock on both sides of divider wall.
 Treated bottom plates OSB in shop Area.