

Harnett County Department of Public Health

Improvement Permit

837 Rollens Mill RD

A building permit cannot be issued with only an Improvement Permit

ISSUED TO: Daniel + Amy Pruitt PROPERTY LOCATION: 52101 Rollens Mill RD
 SUBDIVISION _____ LOT # _____
 NEW REPAIR EXPANSION
 Type of Structure: SFD + Guest Site Improvements required prior to Construction Authorization Issuance: _____
 Proposed Wastewater System Type: 25% Reduction
 Projected Daily Flow: 360 GPD SFD - 230 Guest 5 total 600 GPD Total
 Number of bedrooms: 3 Number of Occupants: 6 max
 Basement Yes No
 Pump Required: Yes No May be required based on final location and elevations of facilities
 Type of Water Supply: Community Public Well Distance from well _____ feet
 Permit valid for: Five years No expiration
 Permit conditions: _____

Authorized State Agent: James E. Markham Date: 1-5-23 SEE ATTACHED SITE SKETCH
 The issuance of this permit by the Health Department in no way guarantees the issuance of other permits. The permit holder is responsible for checking with appropriate governing bodies in meeting their requirements. This site is subject to revocation if the site plan, plat, or the intended use changes. The Improvement Permit shall not be affected by a change in ownership of the site. This permit is subject to compliance with the provisions of the Laws and Rules for Sewage Treatment and Disposal and to conditions of this permit.

Construction Authorization

(Required for Building Permit)

The construction and installation requirements of Rules .1950, .1952, .1954, .1955, .1956, .1957, .1958, and .1959 are incorporated by references into this permit and shall be met. Systems shall be installed in accordance with the attached system layout.

ISSUED TO: Daniel + Amy Pruitt PROPERTY LOCATION: 52101 Rollens Mill RD
 SUBDIVISION _____ LOT # _____
 Facility Type: SFD + Guest New Expansion Repair
 Basement? Yes No Basement Fixtures? Yes No
 Type of Wastewater System** 150% Reduction Panel Block (Initial) Wastewater Flow: 360 GPD
 (See note below, if applicable) 240 Guest
150% Reduction (Repair) total
 Installation Requirements/Conditions
 Septic Tank Size 1250 gallons Number of trenches 3
 Pump Tank Size 1250 gallons Exact length of each trench 100' feet Trench Spacing: 2 Feet on Center
 Trenches shall be installed on contour at a Maximum Trench Depth of: 18 max inches Soil Cover: 6 inches
 (Trench bottoms shall be level to +/- 1/4" in all directions) (Maximum soil cover shall not exceed 36" above the trench bottom)
 Pump Requirements: _____ ft. TDH vs. _____ GPM Aggregate Depth: 6 inches below pipe
2 inches above pipe
 Conditions: Pump to Panel Block System 12 inches total

WATER LINES (INCLUDING IRRIGATION) MUST BE 10FT. FROM ANY PART OF SEPTIC SYSTEM OR REPAIR AREA.
NO UTILITIES ALLOWED IN INITIAL OR REPAIR DRAIN FIELD AREA.

**If applicable: I understand the system type specified is different from the type specified on the application. I accept the specifications of this permit.
 Owner/Legal Representative Signature: _____ Date: _____

This Construction Authorization is subject to revocation if the site plan, plat, or the intended use changes. The Construction Authorization shall not be transferred when there is a change in ownership of the site. This Construction Authorization is subject to compliance with the provisions of the Laws and Rules for Sewage Treatment and Disposal and to the conditions of this permit. SEE ATTACHED SITE SKETCH

Authorized State Agent: James E. Markham Date: 1-5-23
 Construction Authorization Expiration Date: 1-5-23


Application # SFD 2211-0024
0025

Harnett County Department of Public Health Site Sketch

Property Location: 521401 Rollens Mill Rd

Issued To: Daniel + Amy Pruitt Subdivision _____ Lot # _____

Authorized State Agent: James E. Markham TSAS Date: 1-5-23

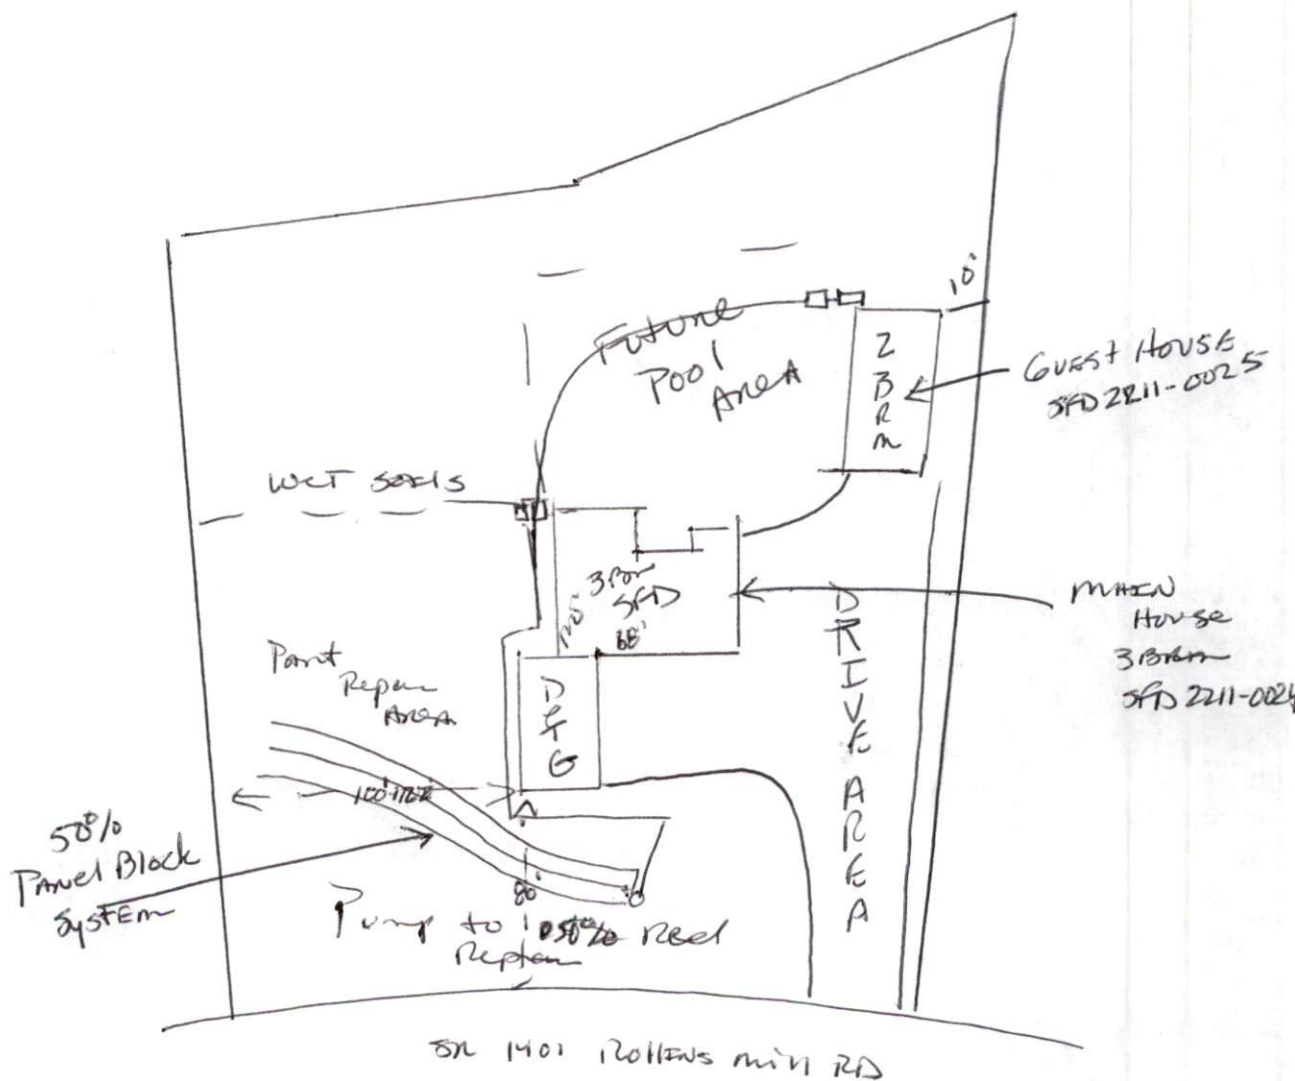

This drawing is for illustrative purposes only. System installation must meet all pertinent laws, rules, and regulations.