

SOIL/SITE EVALUATION
for ON-SITE WASTEWATER SYSTEM

Owner: *Lemo* Applicant:
 Address: *70 Rolling Pasture way* Date Evaluated: *1-19-23*
 Proposed Facility: *SFD* Design Flow (.1949): *360*
 Location of Site: Property Recorded:
 Water Supply: Public Individual Well Spring Other
 Evaluation Method: Auger Boring Pit Cut
 Type of Wastewater: Sewage Industrial Process Mixed

Property Size:

P R O F I L E #	.1940 Landscape Position/ Slope %	Horizon Depth (In.)	SOIL MORPHOLOGY .1941		OTHER PROFILE FACTORS				Profile Class & LTAR	
			.1941 Structure/ Texture	.1941 Consistence Mineralogy	.1942 Soil Wetness/ Color	.1943 Soil Depth (IN.)	.1956 Sapro Class	.1944 Restr Horiz		
<i>1</i>	<i>L</i>	<i>0-30</i>	<i>LS</i>	<i>Gr</i>	<i>Ff/ns/wp/np</i>	<i>10YR 7/1</i>	<i>>48"</i>	<i>—</i>	<i>—</i>	<i>PS.4</i>
	<i>2-5%</i>	<i>30-48</i>	<i>SCI</i>	<i>SBlk</i>	<i>Ff/ss/sp/sxp</i>	<i>≥ 38"</i>				
<i>Pit</i>	<i>L</i>	<i>0-14</i>	<i>LS</i>	<i>Gr</i>	<i>Ff/ns/wp/np</i>	<i>10YR 7/1</i>	<i>>48"</i>	<i>—</i>	<i>—</i>	<i>PS.4</i>
<i>2</i>	<i>2-5%</i>	<i>14-48</i>	<i>SCI</i>	<i>SBlk</i>	<i>Ff/ss/sp/sxp</i>	<i>≥ 36"</i>				

Description	Initial System	Repair System	Other Factors (.1946): Site Classification (.1948): Evaluated By: <i>PS MD REHS</i> Others Present:
Available Space (.1945)	<i>✓</i>	<i>✓</i>	
System Type(s)	<i>✓</i>	<i>✓</i>	
Site LTAR	<i>✓</i>	<i>✓</i>	


COMMENTS: _____

LANDSCAPE POSITIONS	GROUP	TEXTURES	.1955 LTAR	CONSISTENCE MOIST	WET
R-RIDGE	I	S-SAND	1.2 - 0.8	VFR-VERY FRIABLE	NS-NON-STICKY
S-SHOULDER SLOPE		LS-LOAMY SAND		FR-FRIABLE	SS-SLIGHTLY STICKY
L-LINEAR SLOPE	II	SL-SANDY LOAM	0.8 - 0.6	FI-FIRM	S-STICKY
FS-FOOT SLOPE		L-LOAM		VFI-VERY FIRM	VS-VERY STICKY
N-NOSE SLOPE	III	SI-SILT	0.6 - 0.3	EFI-EXTREMELY FIRM	NP-NON-PLASTIC
H-HEAD SLOPE		SIL-SILT LOAM			SP-SLIGHTLY STICKY
CC-CONCLAVE SLOPE		CL-CLAY LOAM			P-PLASTIC
CV-CONVEX SLOPE		SCL-SANDY CLAY LOAM			VP-VERY PLASTIC
T-TERRACE	IV	SIC-SILTY CLAY	0.4 - 0.1		
FP-FLOOD PLAN		C-CLAY			
		SC-SANDY CLAY			

STRUCTURE
 SG-SINGLE GRAIN
 M- MASSIVE
 CR-CRUMB
 GR-GRANULAR
 SBK-SUBANGULAR BLOCKY
 ABK-ANGULAR BLOCKY
 PL-PLATY
 PR-PRISMATIC

MINERALOGY
 SLIGHTLY EXPANSIVE
 EXPANSIVE

Show profile locations and other site features (dimensions, references or benchmark, and North)

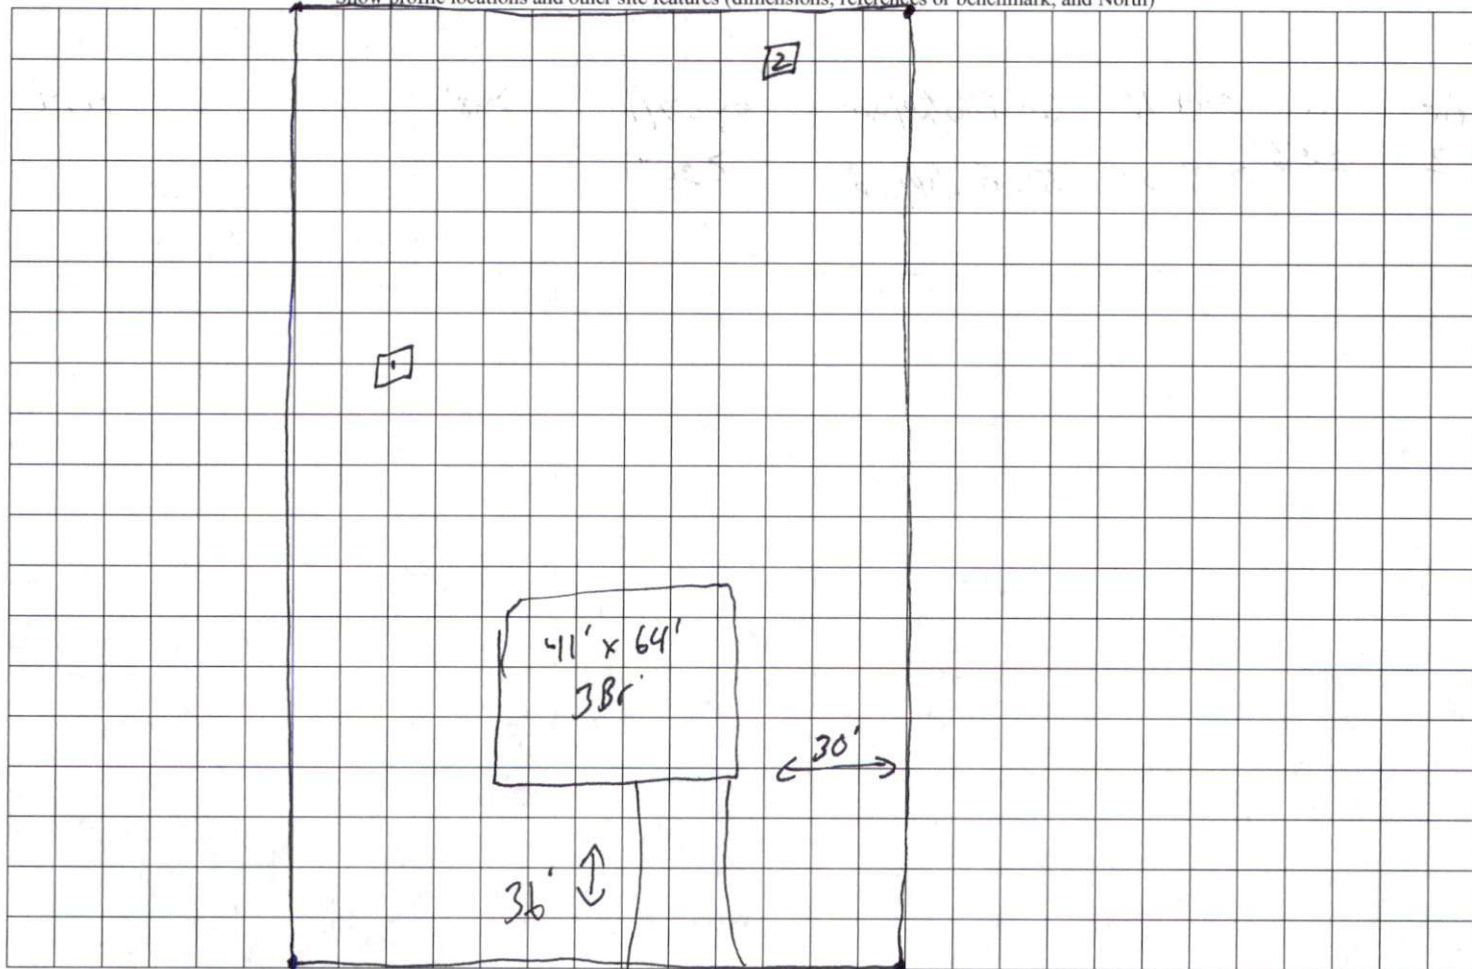

← Rolling Pasture →