
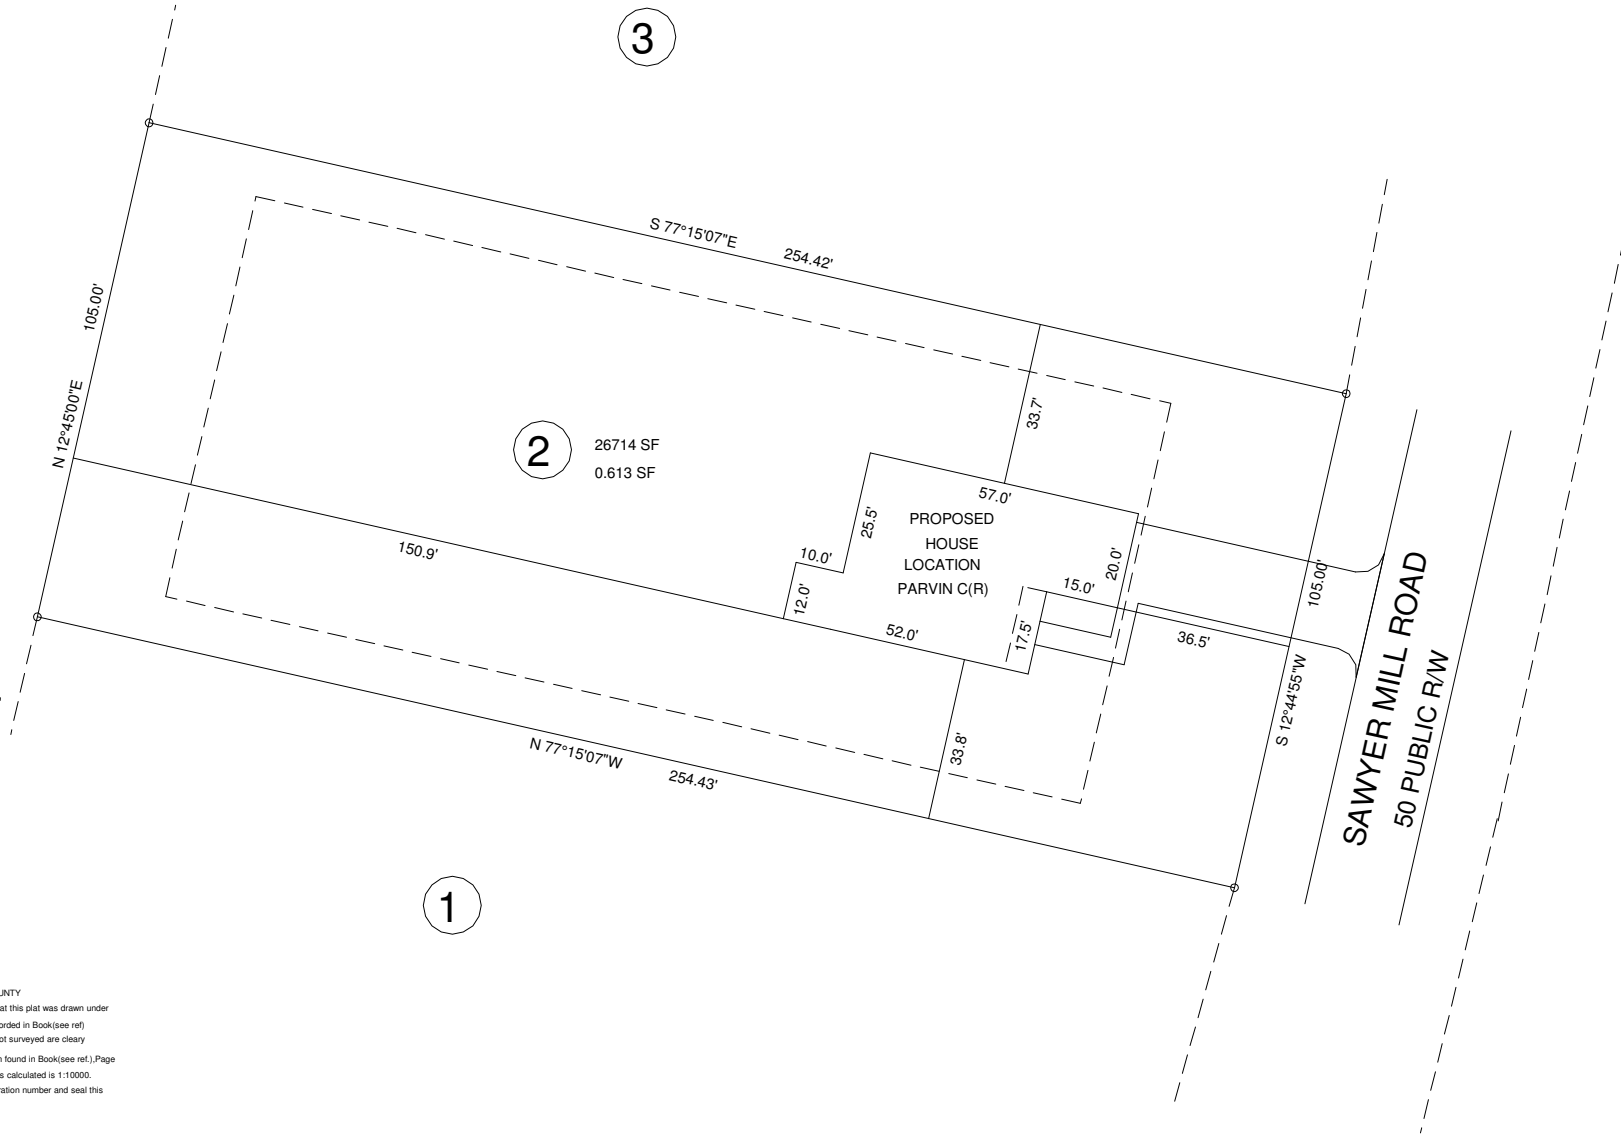


CERTIFICATE OF FLOODWAY INFORMATION  
 PROPERTY SHOWN HEREON IS NOT LOCATED  
 IN A FEMA DESIGNATED FLOOD ZONE X.  
 SHOWN ON FEMA FLOOD HAZARD PANEL NO.  
 3720150800J & 3720059800J EFFECTIVE DATE 10/03/2006.

NOTE: ALL INFORMATION SHOWN ON THIS PLAT WAS  
 TAKEN FROM RECORDED PLATS, DEEDS AND OTHER PUBLIC  
 RECORDS AND NO NEW SURVEY WAS PERFORMED AS OF  
 DATE SHOWN.

MAP REFERENCE PLAT BOOK 2022, PAGES 573, 574.  
 DEED REFERENCE DEED BOOK 3972, PAGE 51.

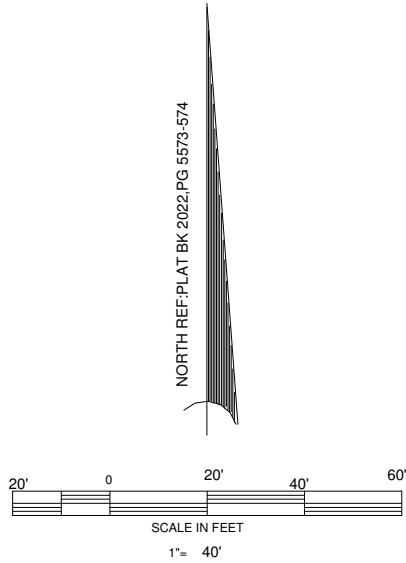

NORTH CAROLINA HARNETT COUNTY  
 I, Mickey R. Bennett, PLS do certify that this plat was drawn under  
 my supervision/deed description recorded in Book (see ref.) Page  
 (see ref.) that boundaries not surveyed are clearly  
 indicated as drawn from information found in Book (see ref.) Page  
 (see ref.) that the ratio of precision as calculated is 1:10000.  
 Witness my original signature, registration number and seal this  
 16th day of November A.D. 2022.

Mickey R. Bennett PLS




MICKEY R. BENNETT  
 L - 1514

I, MICKEY R. BENNETT, PLS, CERTIFY  
 That this survey is of an existing parcel  
 or parcels of land or one or more existing  
 easements and does not create a new street  
 or change an existing street.

OWNER:  
 LONG LAND DEVELOPMENT LLC  
 9404 NORTHFIELD COURT  
 RALEIGH, NC 27603

EXISTING PARCEL (SEE NOTE)

59 SAWYER MILL DRIVE, DUNN, NC 28334

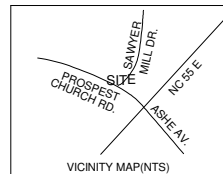

PROPOSED PLOT PLAN  
 MASON LANDING SUBDIVISION  
 LOT -----  
 2

TOWNSHIP	GROVE	COUNTY	HARNETT
NORTH CAROLINA		DATE	NOVEMBER 16, 2022
ZONED	PID	PIN	
RA-30	071508 0046 07	0598-98-9120.000	

BENNETT SURVEYS F-1304  
 1662 CLARK RD. LILLINGTON N.C. 27546  
 (910) 893-5252

SCALE : 1" = 40'	SURVEYED BY:	DATA COLLECTOR
	DRAWN BY: MRB&RVB	
CHECKED & CLOSURE BY:	DRAWING NO. 22616	

SETBACKS  
 FRONT ---- 35'  
 SIDES ---- 10'  
 STREET SIDE -- 20'  
 REAR --- 25'  
 MAXIMUM BUILDING HEIGHT - 35'