



REVISIONS

06-19-22

CORRECTION PLAT
DUNCAN'S
CROSSING
SUBDIVISION

PIN 0589-71-6222.000 &
0589-91-6866.000
SR 1253 (HOLDER ROAD)
UPPER LITTLE RIVER
TOWNSHIP
HARNETT COUNTY
NORTH CAROLINA

OWNER

BS LAND, LLC.
468 Shamal Road
Angier, North Carolina 27501
Phone: (919) 598-5845

CLIENT

WELLONS
CONSTRUCTION,
INC.
PO Box 780
Dunn, North Carolina 28335
Phone: (919) 892-6630

PROJECT INFORMATION

SURVEYED BY:	CLIFF
DRAWN BY:	SEAN
CHECKED BY:	JIMMY
PROJECT NUMBER:	1871.

DRAWING SCALE

HORIZONTAL: 1"=100'

DATE SURVEYED

JUNE 10, 2022



SHEET NUMBER

2 OF 5

SEE SHEET 5 FOR
NOTES AND SIGNATURES

GRAPHIC SCALE
1 inch = 100 ft.

CURVE	LENGTH	RADIUS	BEARING	CHORD
C6	27.116	285.00	M40°22'05"W	211.94
C7	73.717	285.00	M68°33'05"W	72.97
C8	12.31	255.00	M75°31'24"W	12.31
C9	61.47	255.00	M67°14'04"W	61.33
C10	21.03	25.00	M84°25'22"W	20.41
C11	35.32	50.00	M88°16'55"W	34.59
C12	48.30	50.00	M40°22'11"W	46.45
C13	48.51	50.00	M15°08'04"E	46.63
C14	41.15	50.00	M65°28'25"E	40.00
C15	67.90	50.00	M81°02'36"E	62.80
C16	14.97	25.00	S29°17'48"E	14.75
C17	6.05	25.00	S53°23'30"E	6.04
C18	58.32	205.00	S65°37'02"E	59.11
C19	42.60	335.00	S73°15'46"E	42.59
C20	100.38	335.00	S81°02'09"E	100.00
C21	100.38	335.00	S43°52'07"E	100.00
C22	97.91	335.00	S28°54'44"E	97.56
C31	21.03	25.00	M76°09'45"W	20.41
C32	60.05	50.00	M65°01'00"W	56.51
C33	41.15	50.00	M07°51'53"W	40.00
C34	41.15	50.00	M39°17'30"E	40.00
C35	51.62	50.00	S07°55'38"E	49.36
C36	47.21	50.00	S30°55'58"E	45.48
C37	21.03	25.00	S57°58'22"E	20.41
C98	224.05	1407.38	S37°22'03"E	223.82

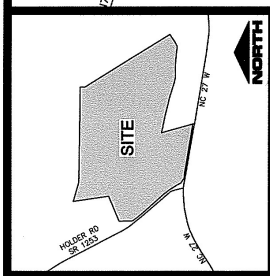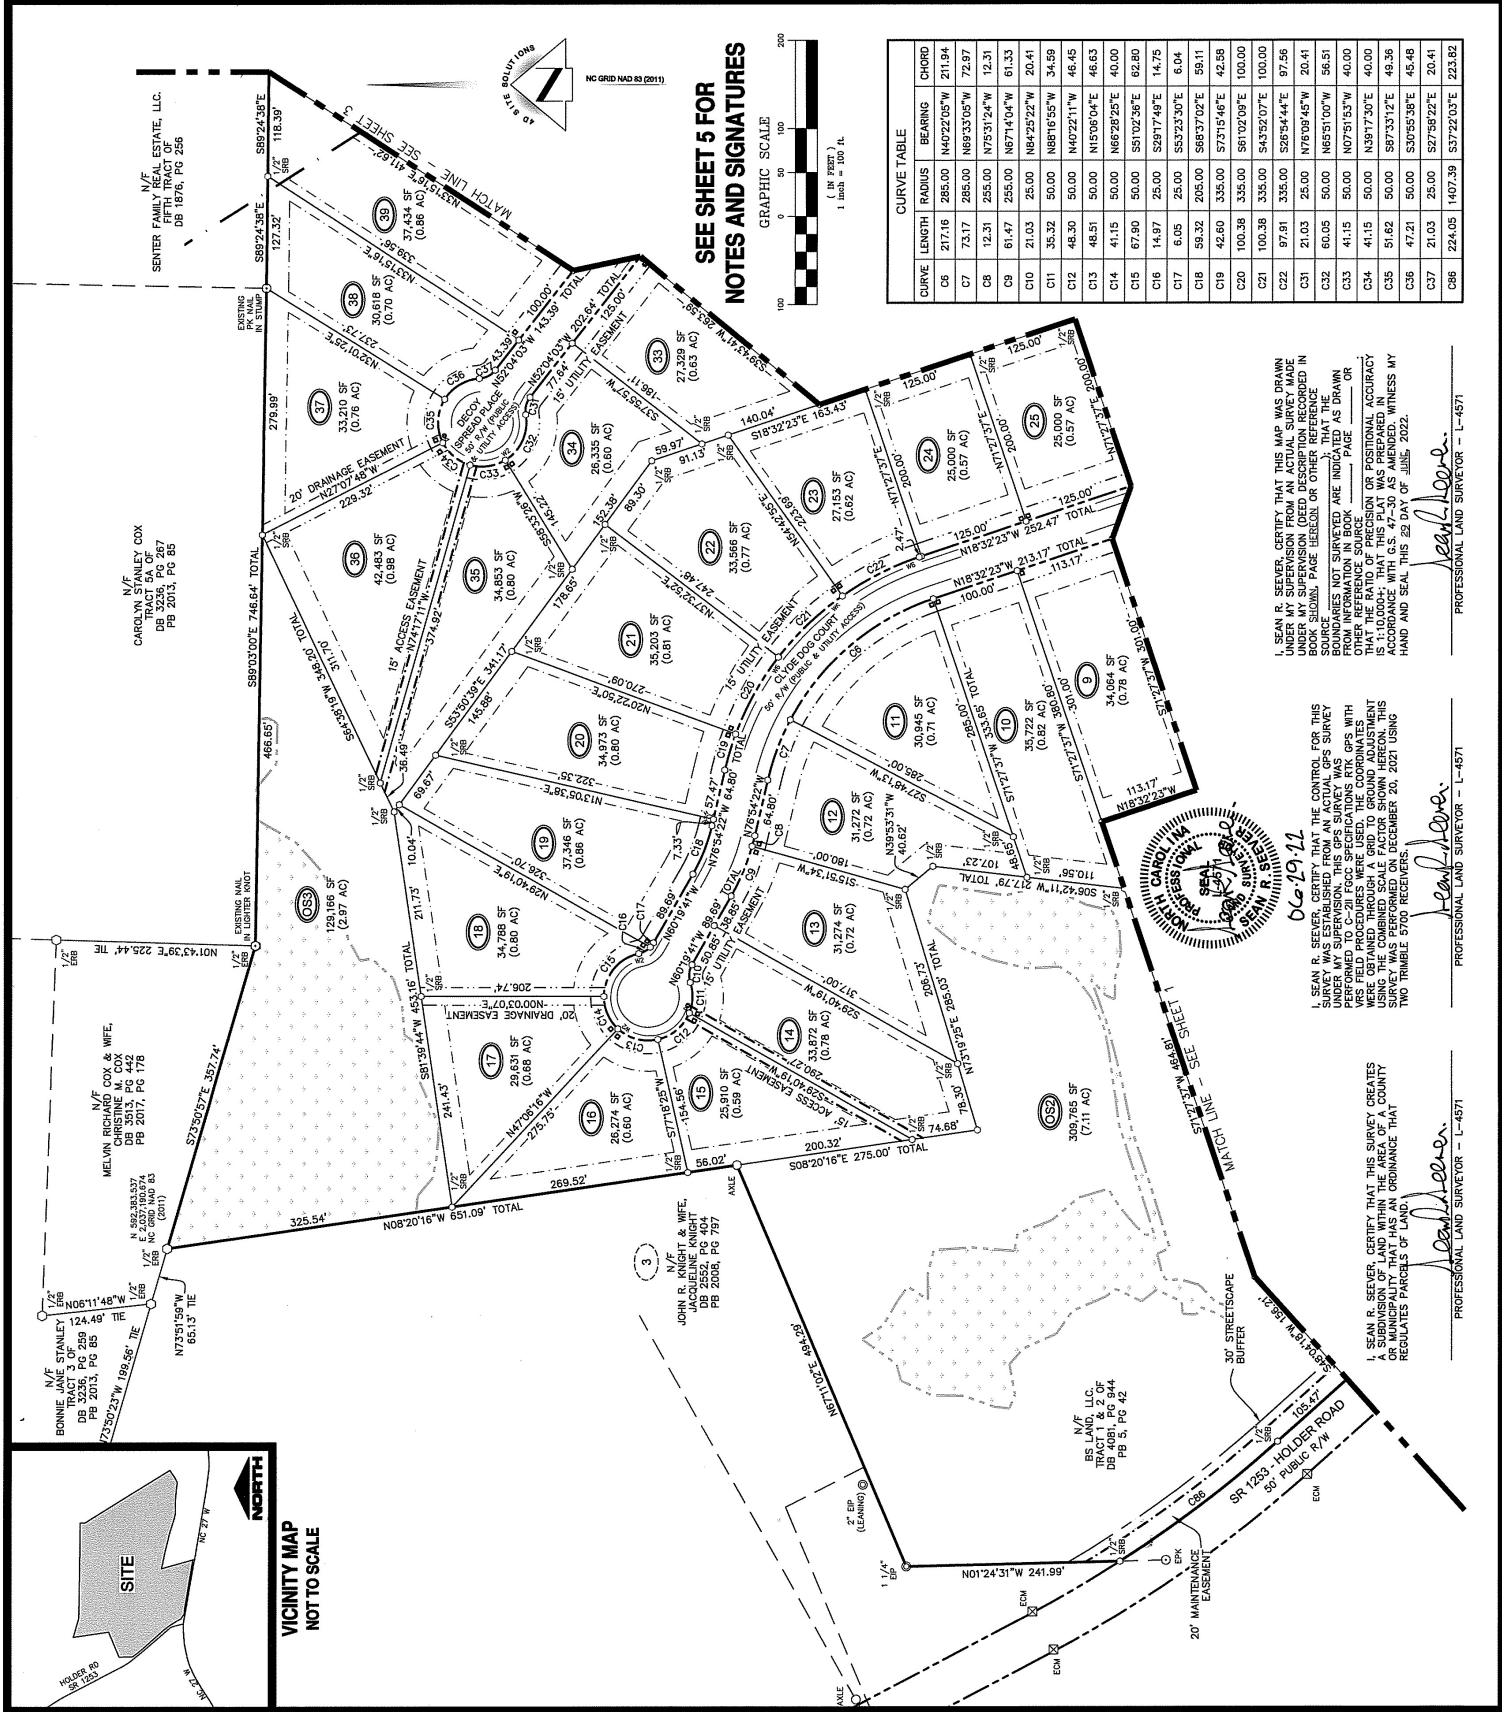




I, SEAN R. SEEVER, CERTIFY THAT THIS SURVEY CREATES A SUBDIVISION OF LAND WITHIN THE AREA OF A COUNTY OR MUNICIPALITY THAT HAS AN ORDINANCE THAT REGULATES PARCELS OF LAND.

Seean R. Seever
PROFESSIONAL LAND SURVEYOR - L-4571

Seean R. Seever
PROFESSIONAL LAND SURVEYOR - L-4571

Seean R. Seever
PROFESSIONAL LAND SURVEYOR - L-4571

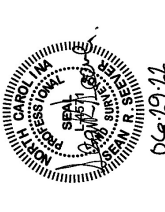

REVISIONS
06-19-21

PROJECT NAME
CORRECTION PLAT
DUNCAN'S
CROSSING
SUBDIVISION

PIN 0639-71-8223.000 &
0639-81-8366.000
UPPER LITTLE RIVER
TOWNSHIP
HARNETT COUNTY
NORTH CAROLINA

OWNER

BS LAND, LLC.

468 Starnel Road
Angier, North Carolina 27501
Phone: (919) 892-8805

CLIENT

WELLONS
CONSTRUCTION,
INC.

PO Box 790
Dunn, North Carolina 28335
Phone: (919) 892-6630

PROJECT INFORMATION

SURVEYED BY:	CLIFF
DRAWN BY:	SEAN
CHECKED BY:	JIMMY
PROJECT NUMBER:	1871

DRAWING SCALE

HORIZONTAL: 1"=100'

DATE SURVEYED

JUNE 10, 2022


SHEET NUMBER

4

OF

5

CURVE	LENGTH	RADIUS	BEARING	CHORD
C58	21.03	25.00	S87°55'52"E	20.41
C59	48.21	50.00	S84°24'15"E	46.36
C60	41.38	50.00	S33°04'25"E	40.21
C61	41.15	50.00	S1°12'49"W	40.00
C64	21.03	25.00	N39°44'25"W	20.41

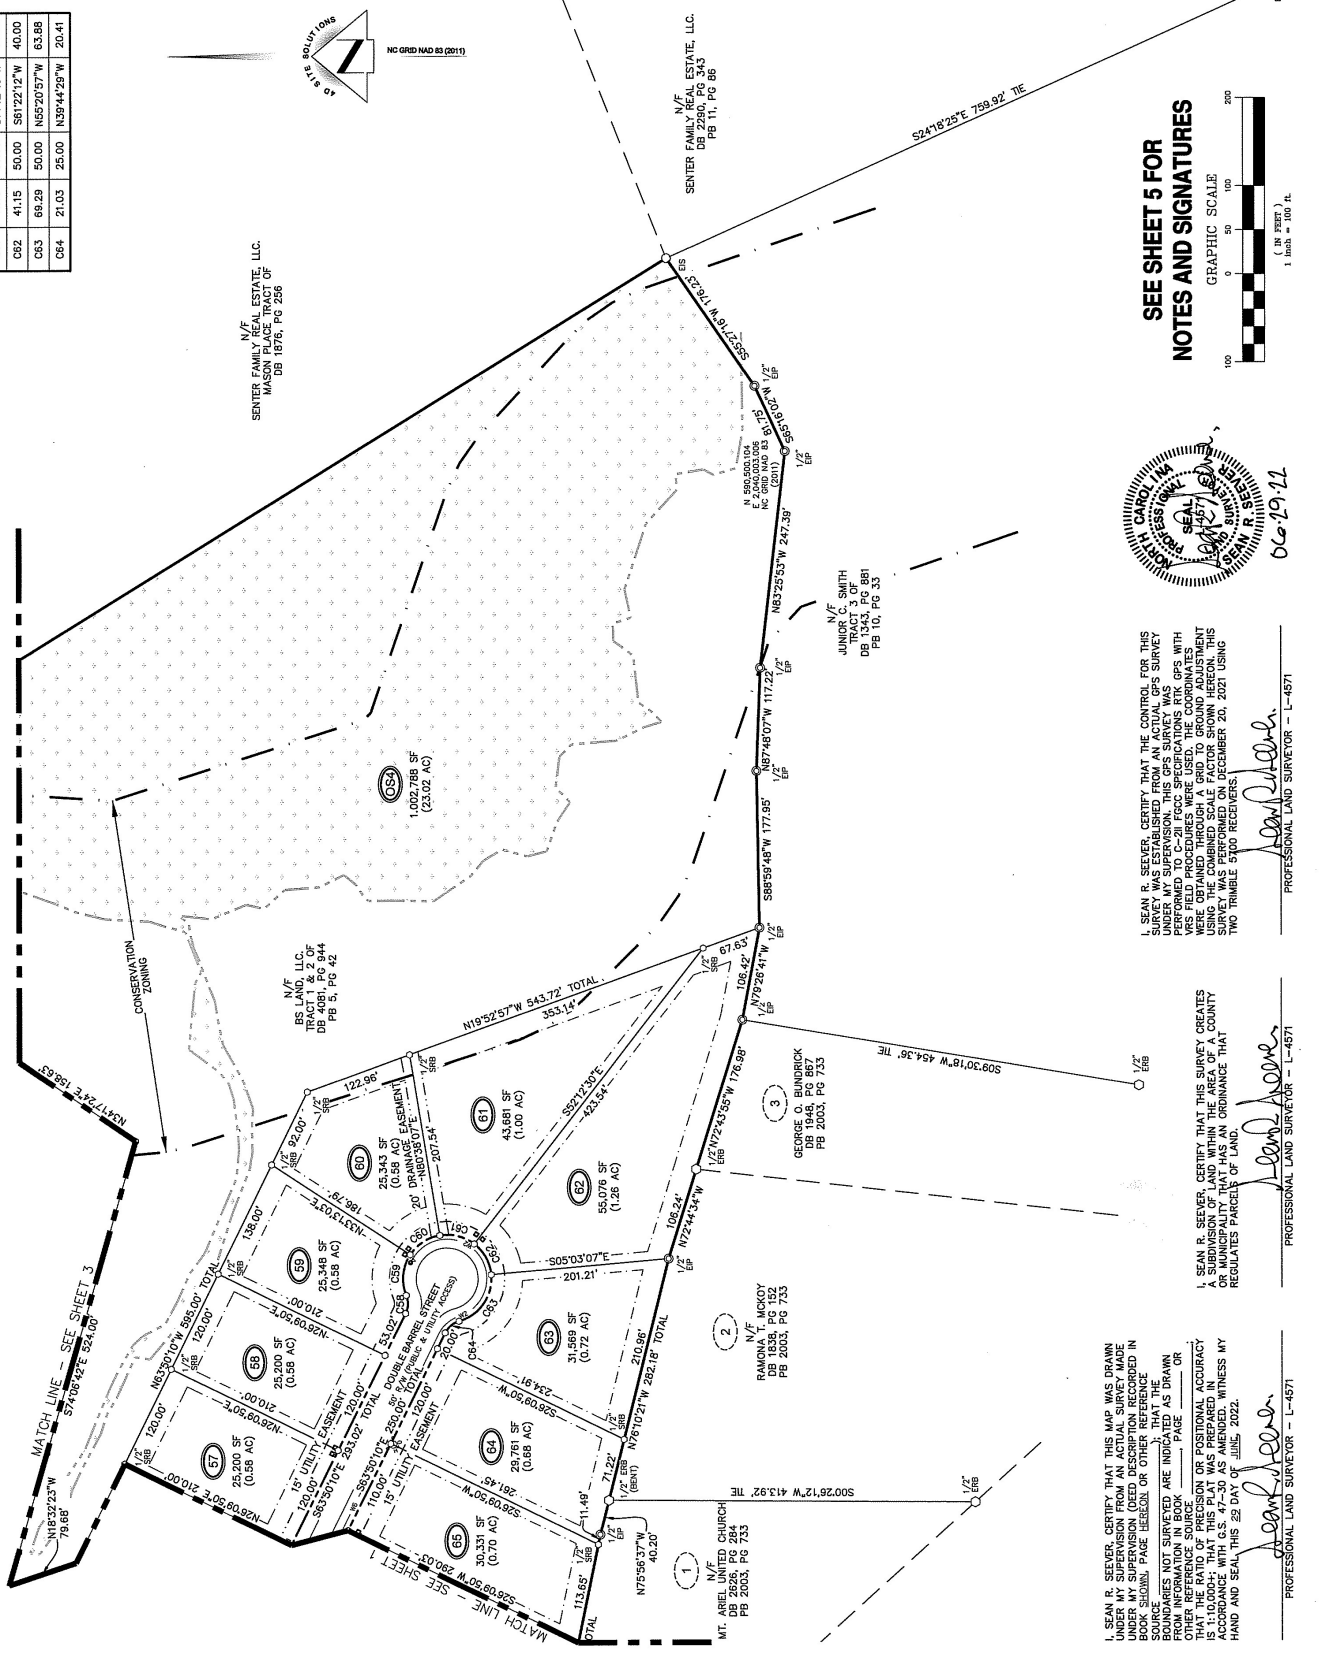

N/F


N/F
JUNIOR C. SMITH
TRACT 3 OF
DB 1343, PG 881
PB 10, PG 33

N/F
PB 2003, PG 733

N/F
RAMONA V. WCKOY
DB 1838, PG 152
PB 2003, PG 733

N/F
MT. AREL UNITED CHURCH
DB 2003, PG 733











SEE SHEET 5 FOR
NOTES AND SIGNATURES

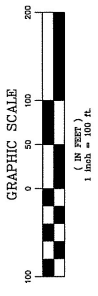

PKO

