


I, MICHAEL P. GRIFFIN, certify that under my direction and supervision this map was drawn from an actual field survey; that the error of closure of the survey as calculated by coordinates is 1: 10,000+; that the area shown hereon was calculated by coordinates.

Witness my hand and seal this day of MONTH 2022.

BK 2022 PAGE 226-227  
HARNETT CO. REGISTRY

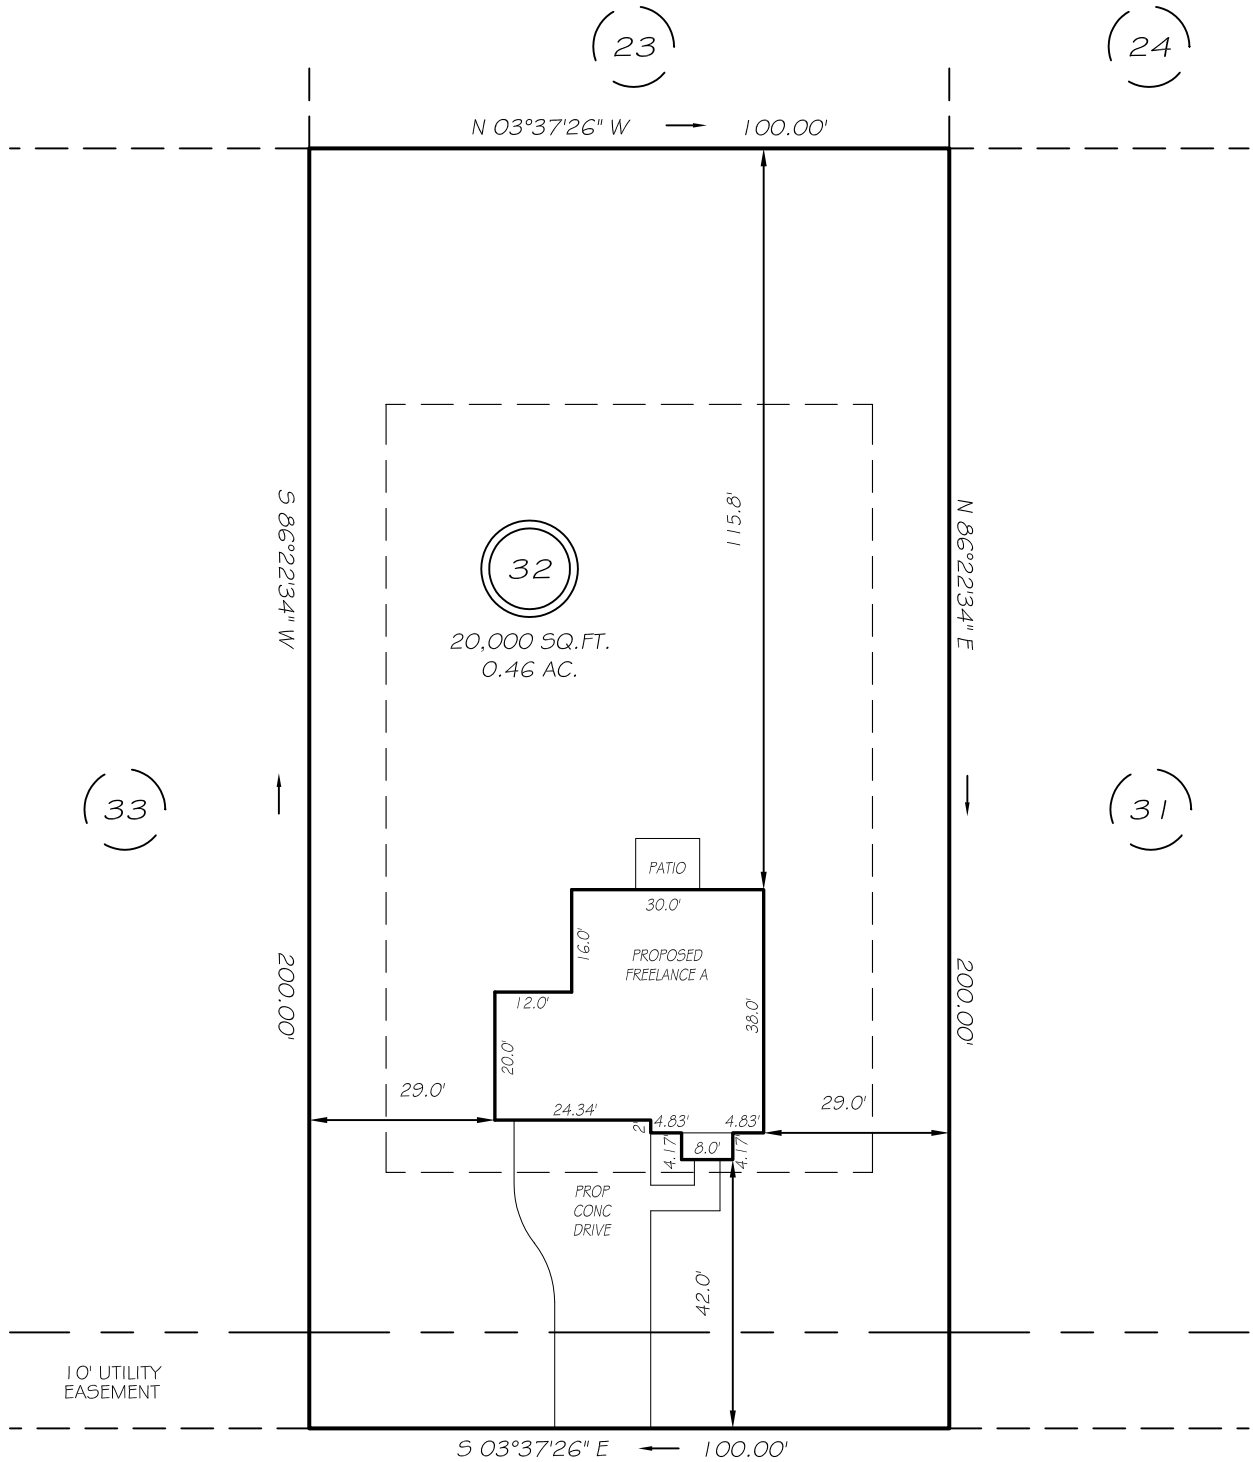

MARY ROBERTSON STREET  
50' RW (PUBLIC & UTILITY ACCESS)

SETBACKS



FRONT	40'
REAR	40'
SIDE	12'

REVISION: GARAGE OPT 11/18/22

**PRELIMINARY**  
NOT FOR RECORDATION,  
SALES OR CONVEYANCE

**LEGEND**

EIP	EXISTING IRON PIPE	FES	FLARED END SECTION
IPS	IRON PIPE SET	WM	WATER METER
R/W	RIGHT OF WAY	CO	CLEAN OUT
N/F	NOW OR FORMERLY	FH	FIRE HYDRANT
EIS	EXISTING IRON STAKE	CB	CATCH BASIN

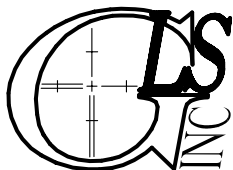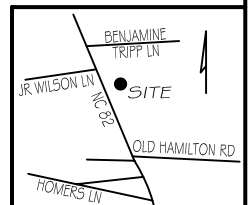

**GRIFFIN LAND SURVEYING, INC.**

P. O. BOX 148  
FUQUAY-VARINA, NC 27526  
(919) - 567-1963

**PLOT PLAN**  
FOR

**H & H HOMES**

SCHABERT CROSSING SUBDIVISION

LOT 32

MARY ROBERTSON STREET

ERWIN, N.C.

HARNETT COUNTY DUKE TOWNSHIP

DRAWN BY **KDF**

DATE **11/18/22**

CHECKED BY **MPG**

SCALE **1" = 30'**