


REVISIONS	
DATE	BY
5-10-22	MF
5-19-22	MF

PROJECT NUMBER	XXXXXXXX
SHEET NUMBER	1 / 1

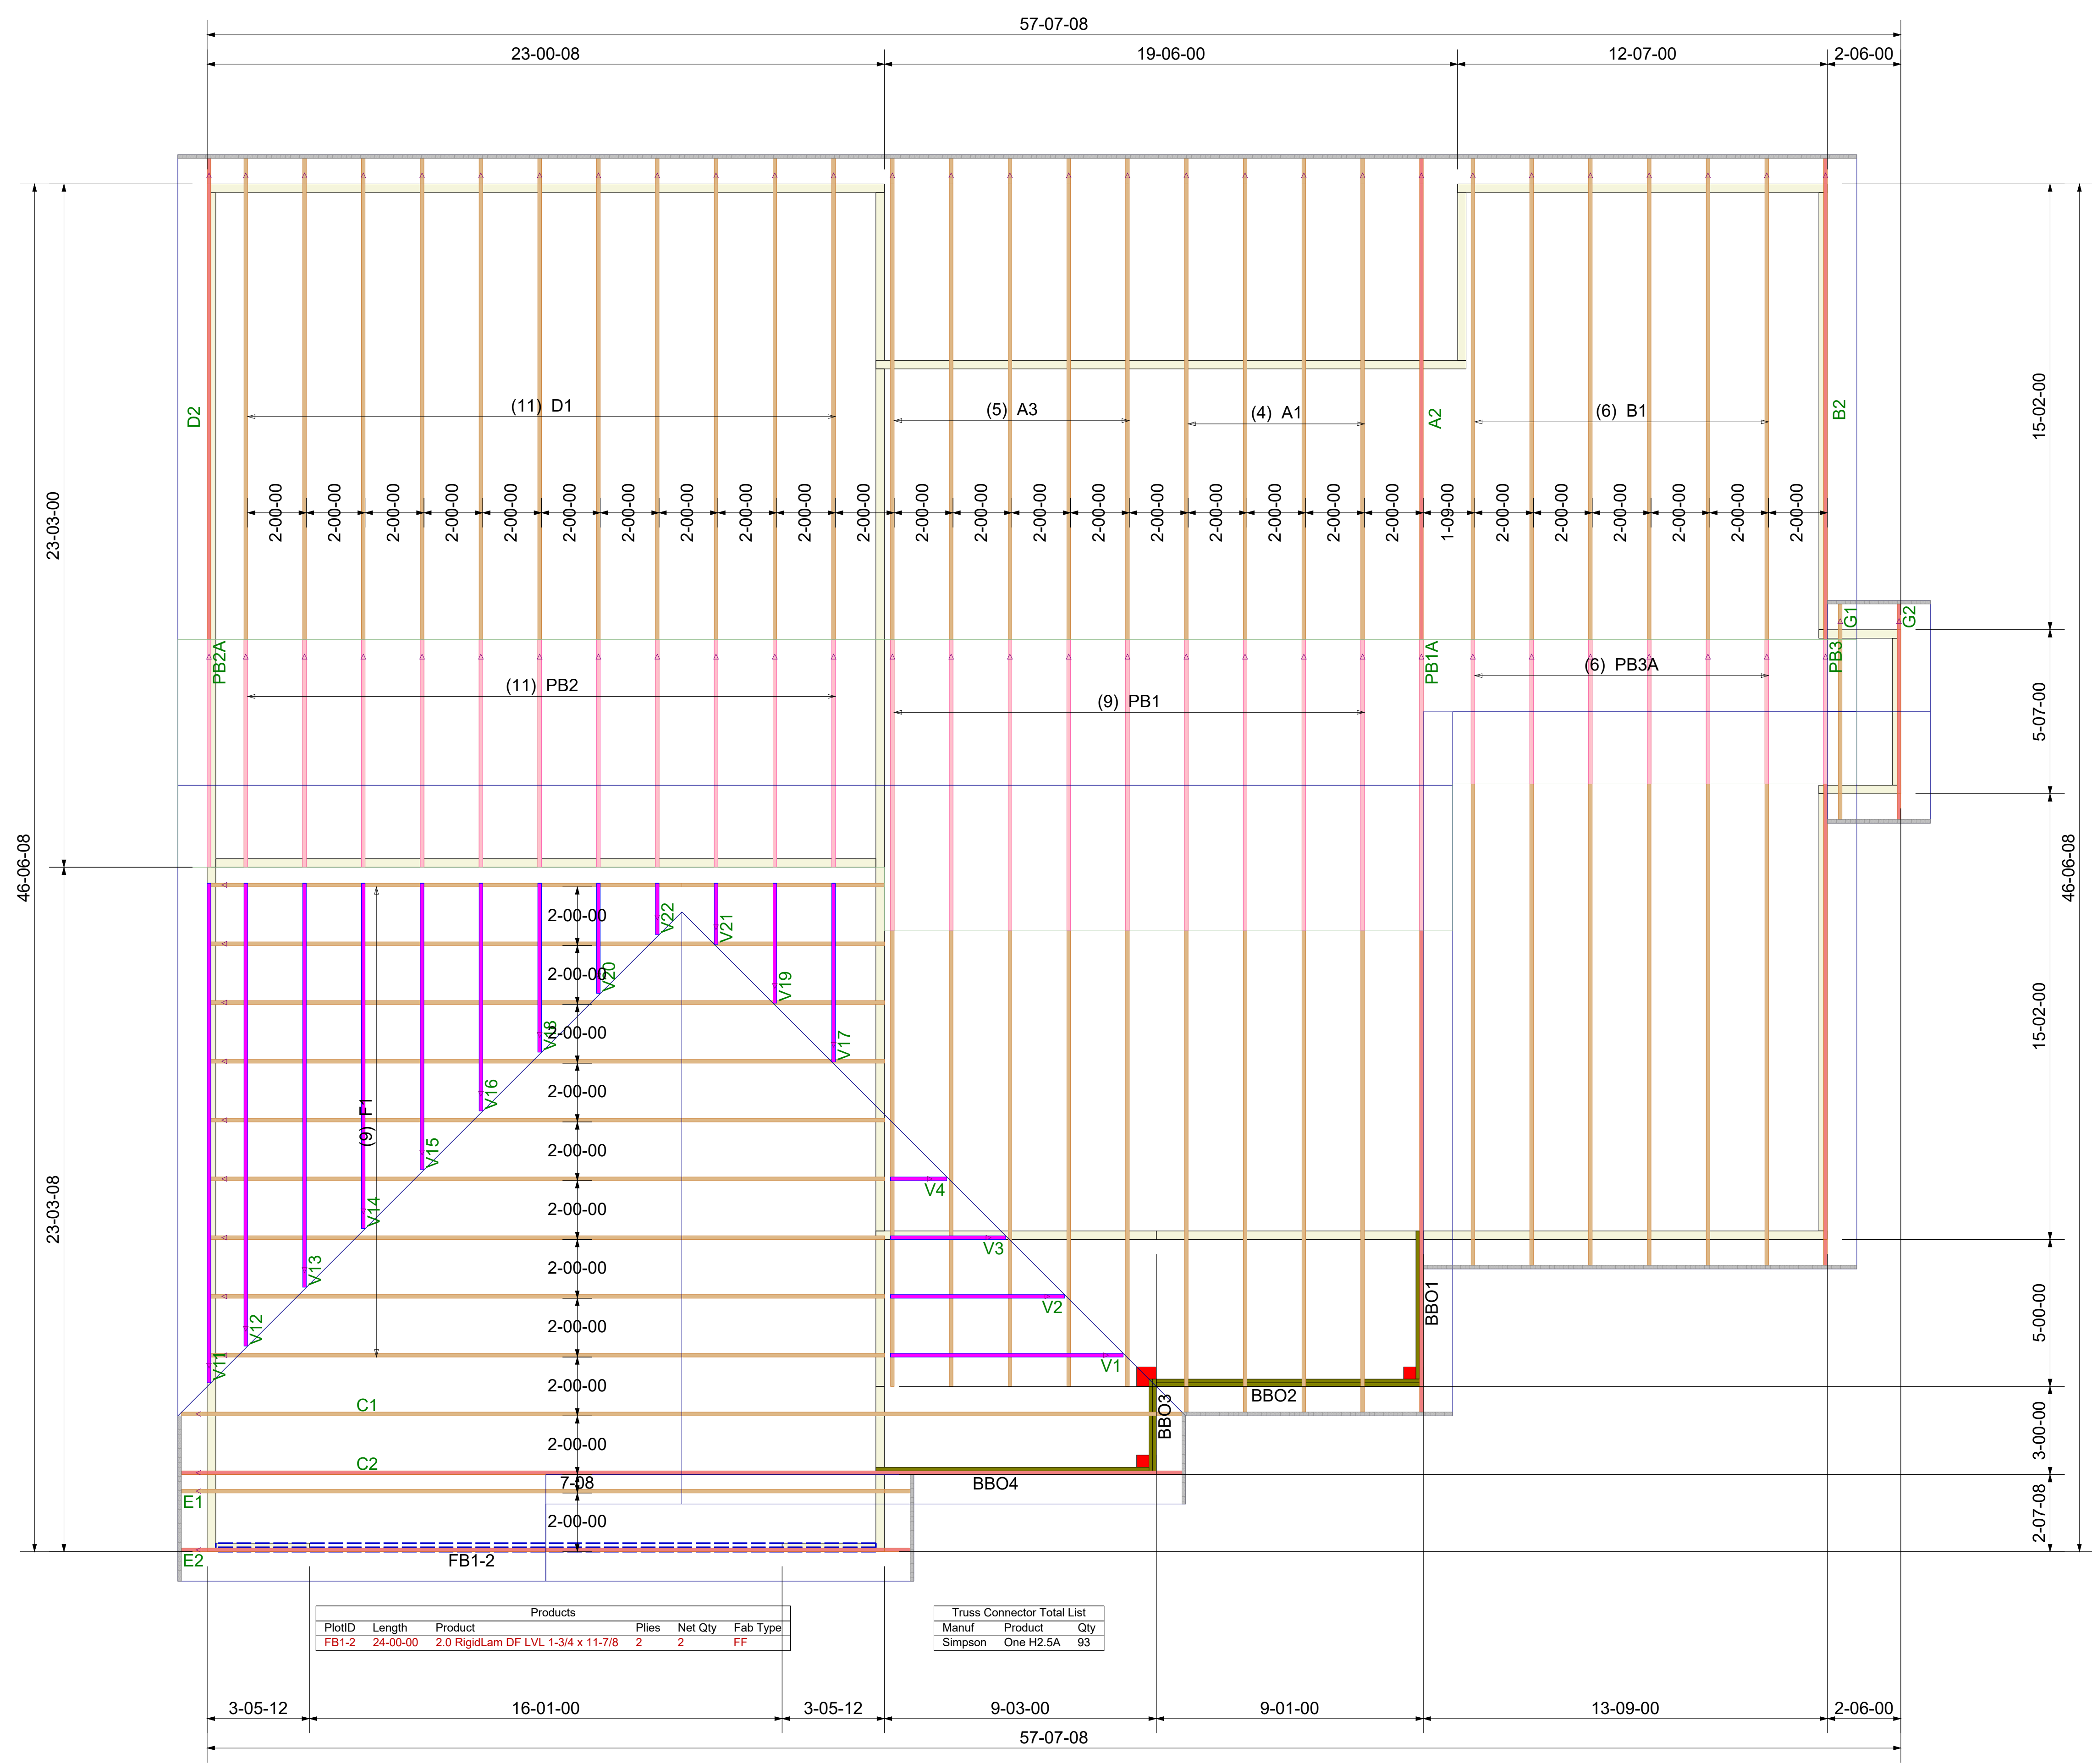

ROOF TRUSS FRAMING

DRAWING SCALE : NTS