


REVISIONS	
DATE	BY
5-10-22	MF
5-19-22	MF

PROJECT NUMBER	XXXXXXXX
SHEET NUMBER	1 / 1

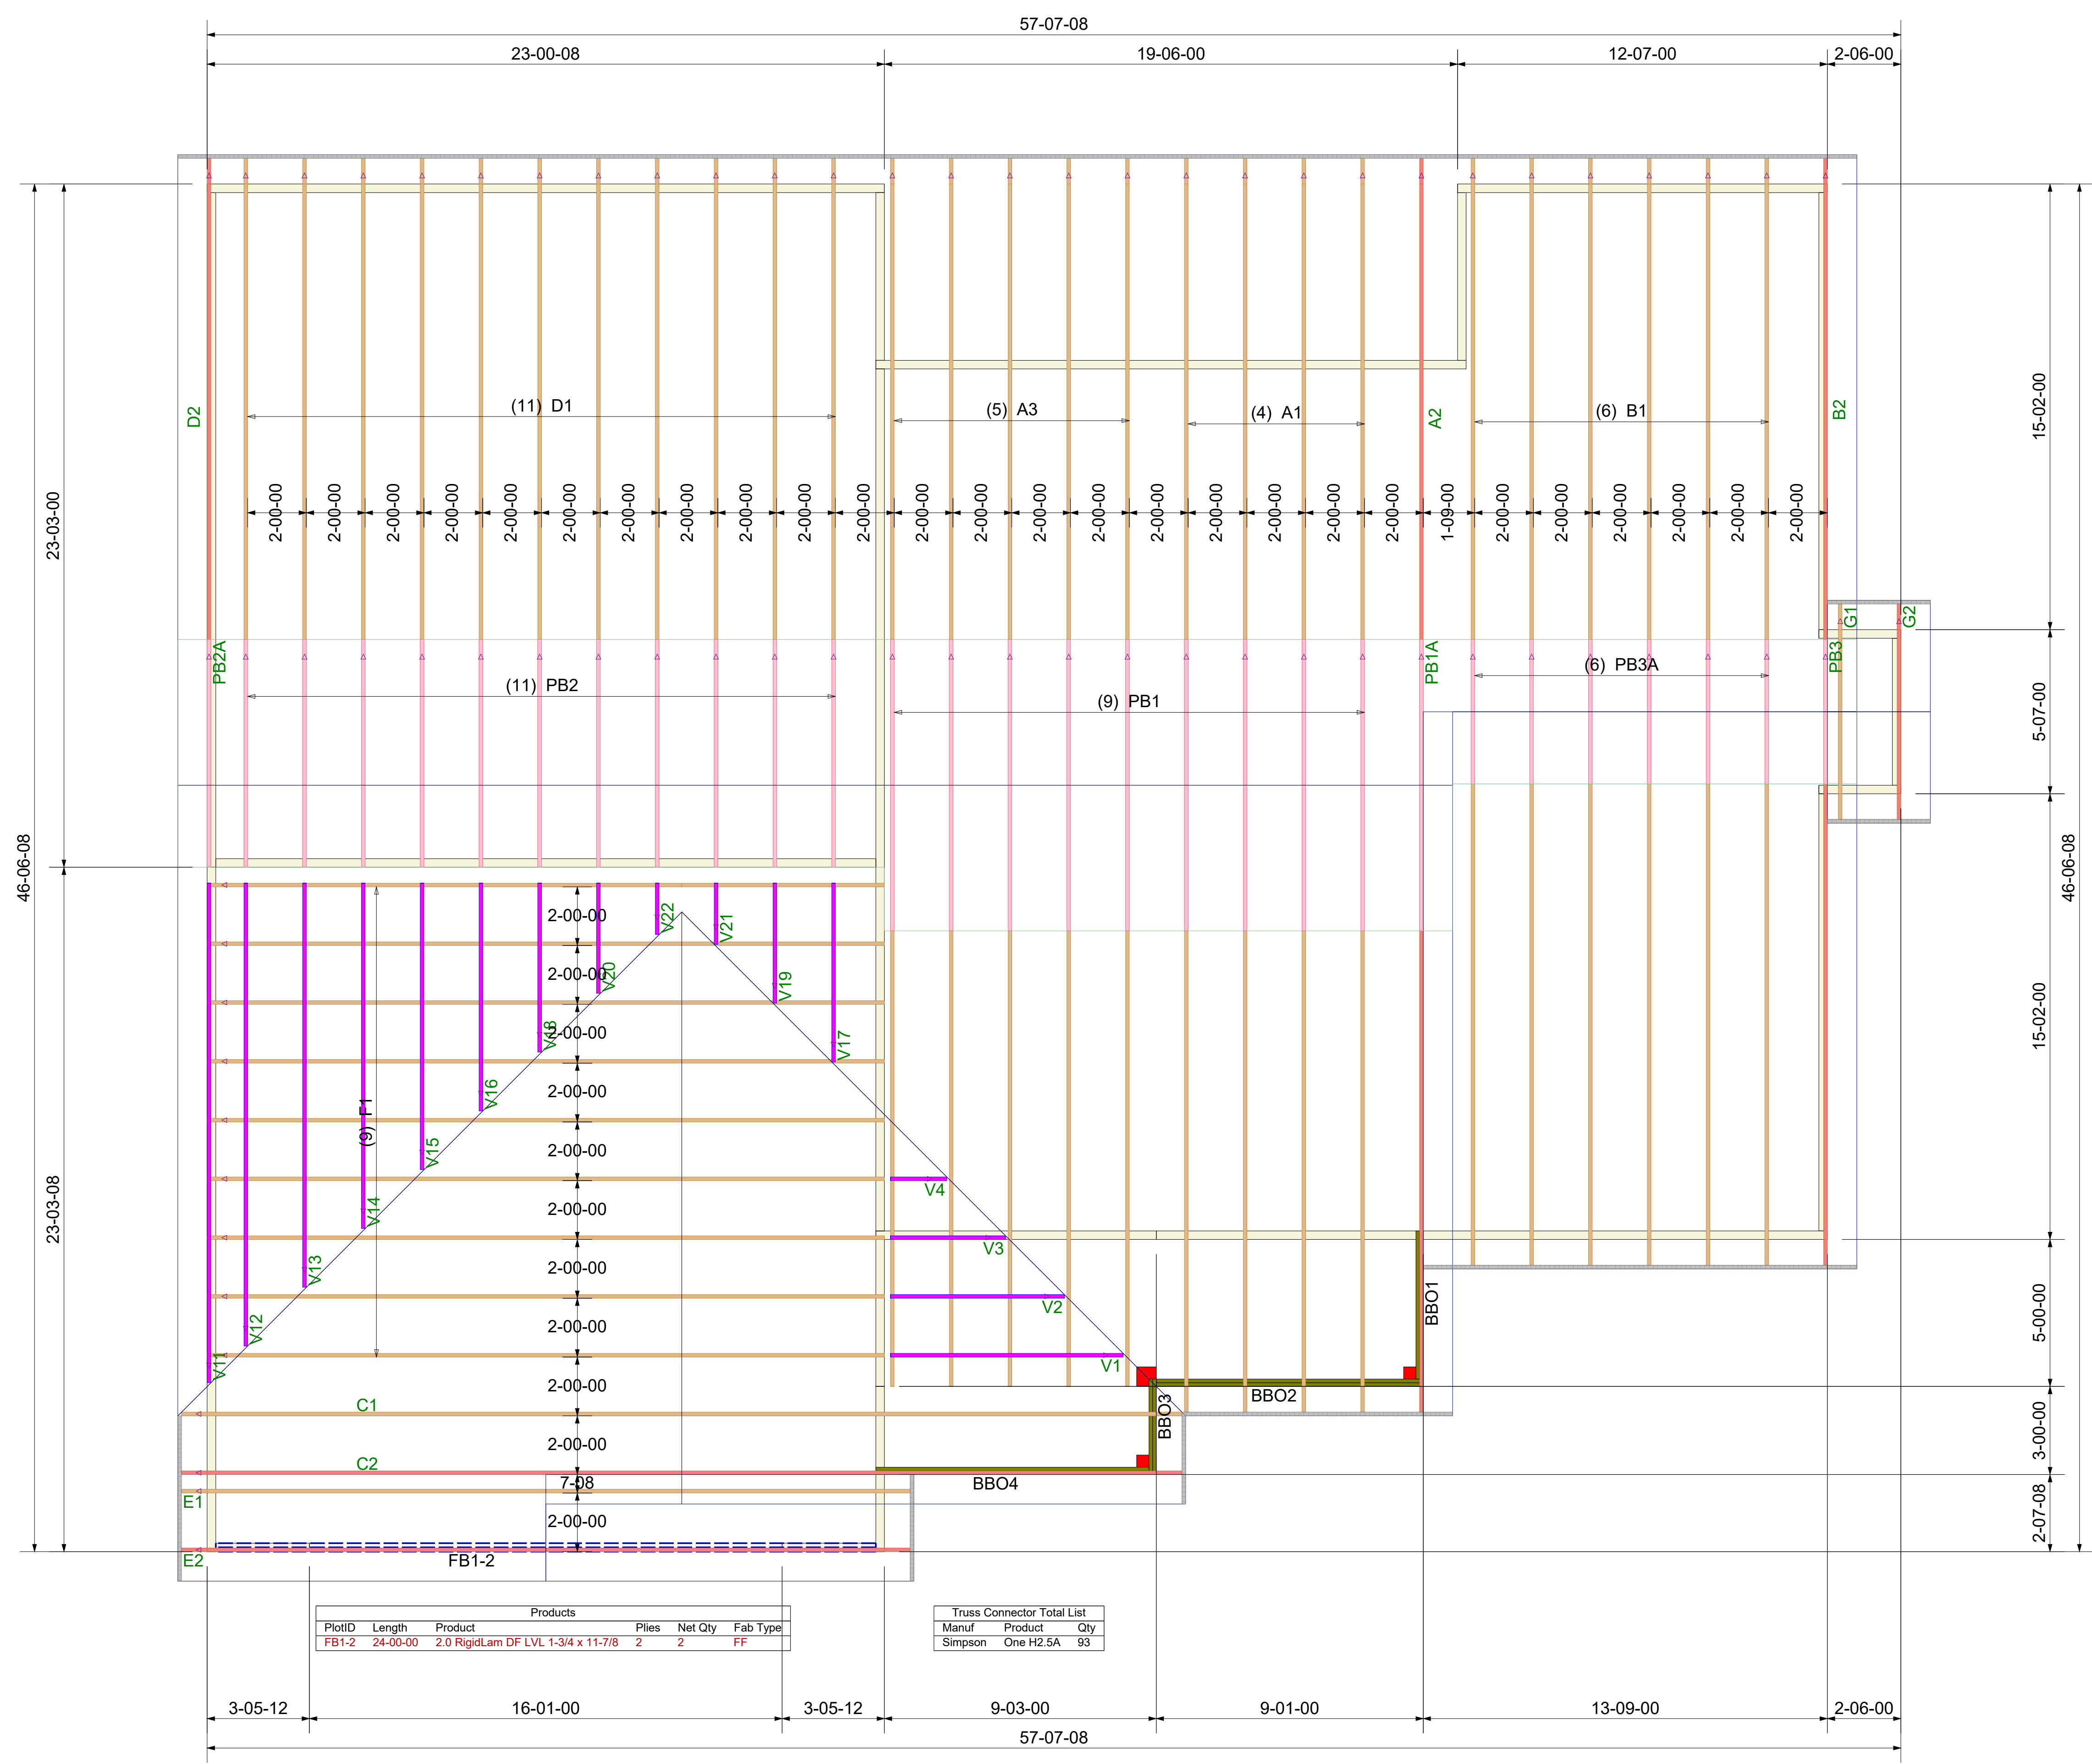

PlotID	Length	Product	Pieces	Net Qty	Fab Type
FB1-2	24'-00"-00	2.0 RigidLam DF LVL 1-3/4 x 11-7/8	2	2	FF

Truss Connector Total List		
Manuf	Product	Qty
Simpson	One H2.5A	93

# ROOF TRUSS FRAMING

DRAWING SCALE : NTS