


I, MICHAEL P. GRIFFIN, certify that under my direction and supervision this map was drawn from an actual field survey; that the error of closure of the survey as calculated by coordinates is 1: 10,000+; that the area shown hereon was calculated by coordinates.

Witness my hand and seal this day of MONTH 2023.


BK 2021 PG 159-161  
HARNETT CO. REGISTRY

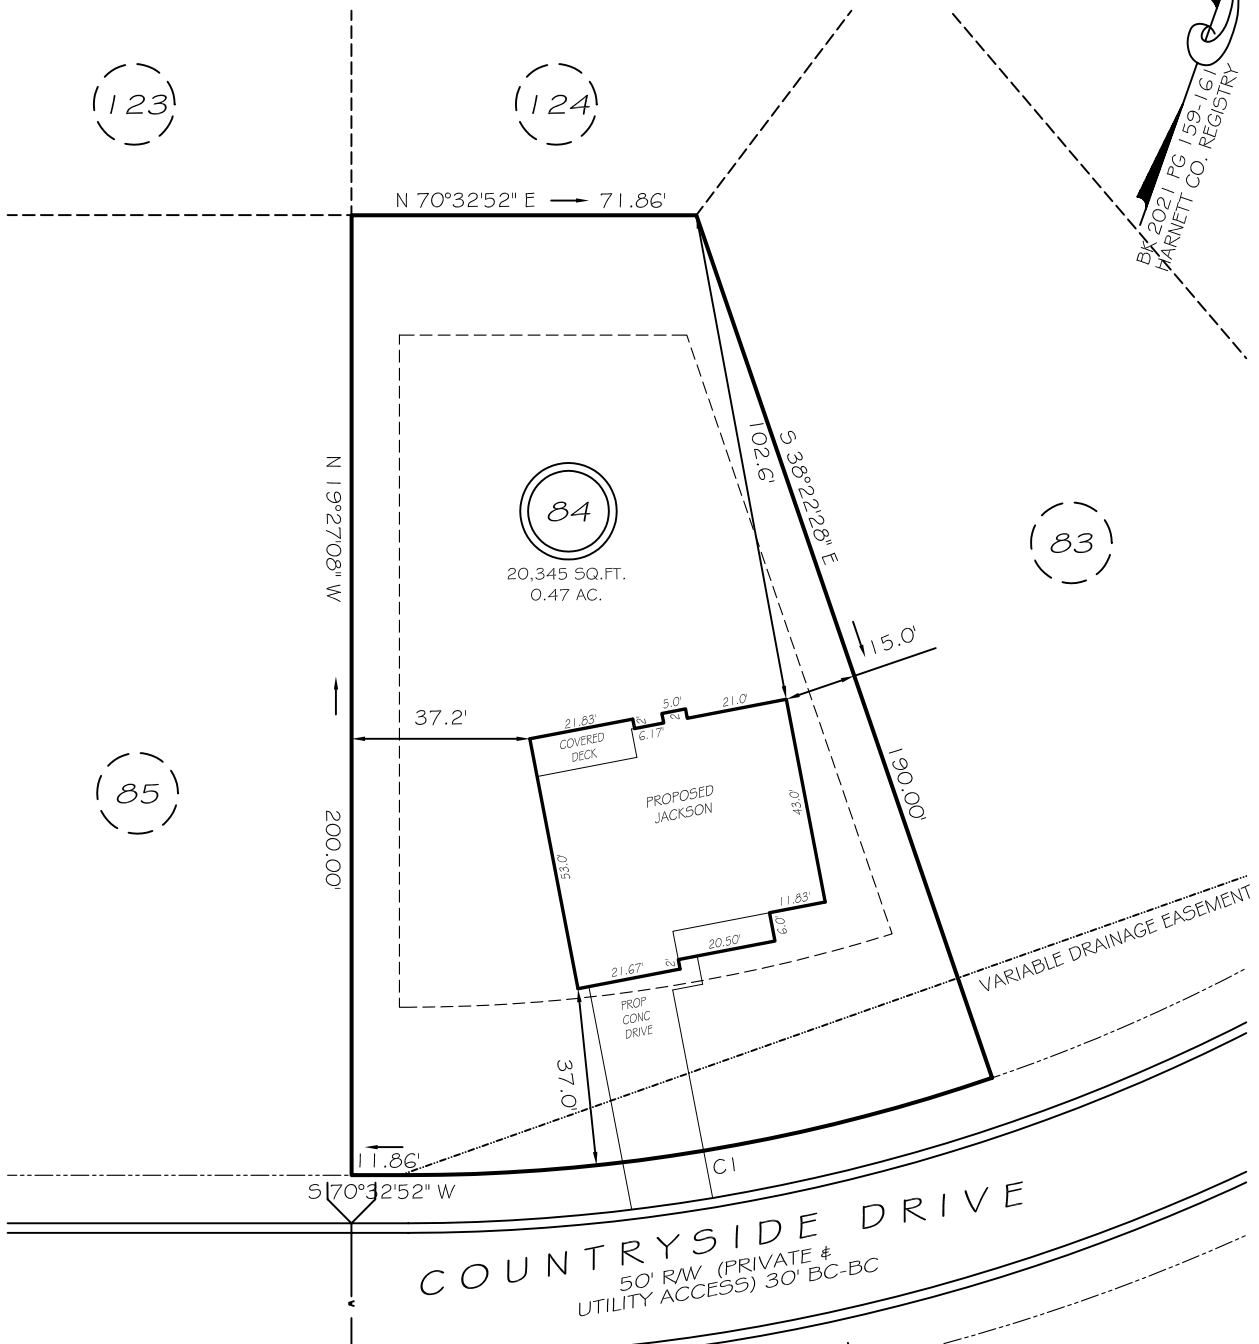

**SETBACKS**

FRONT	35'
REAR	25'
SIDE	10'
CORNER	20'

CI R=375.00' L=123.84' S61°05'12"W 123.28'

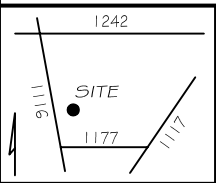

**LEGEND**



EIP	EXISTING IRON PIPE	FES	FLARED END SECTION
IPS	IRON PIPE SET	WM	WATER METER
R/W	RIGHT OF WAY	CO	CLEAN OUT
N/F	NOW OR FORMERLY	FH	FIRE HYDRANT
EIS	EXISTING IRON STAKE	CB	CATCH BASIN

**PRELIMINARY**

NOT FOR RECORDATION,  
SALES OR CONVEYANCE

**SETBACKS**

FRONT	35'
REAR	25'
SIDE	10'
CORNER	20'

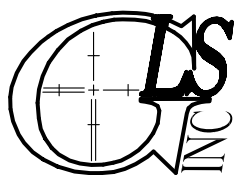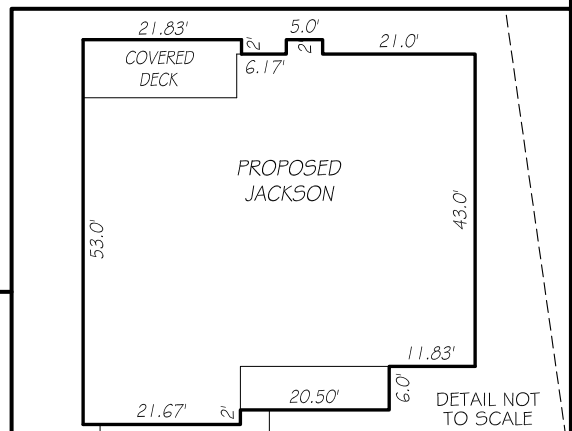

**GRIFFIN LAND SURVEYING, INC.**

P. O. BOX 148  
FUQUAY-VARINA, NC 27526  
(919) - 567 - 1963

**PLOT PLAN FOR H & H HOMES**

**OAKMONT LOT 84**  
COUNTRYSIDE DRIVE  
NORTH CAROLINA  
HARNETT COUNTY BARBECUE TOWNSHIP

DRAWN BY **KDF**

DATE **1/10/23**

CHECKED BY **MPG**

SCALE **1" = 40'**