

Application # SFD2302-0075

Harnett County Department of Public Health Site Sketch

Property Location: 630 Sunridge Dr (SR 1330)

Issued To: Carlton Capers


Subdivision _____

Lot # _____

Authorized State Agent: _____

Mr. O. R. H.

Date: 4/14/23

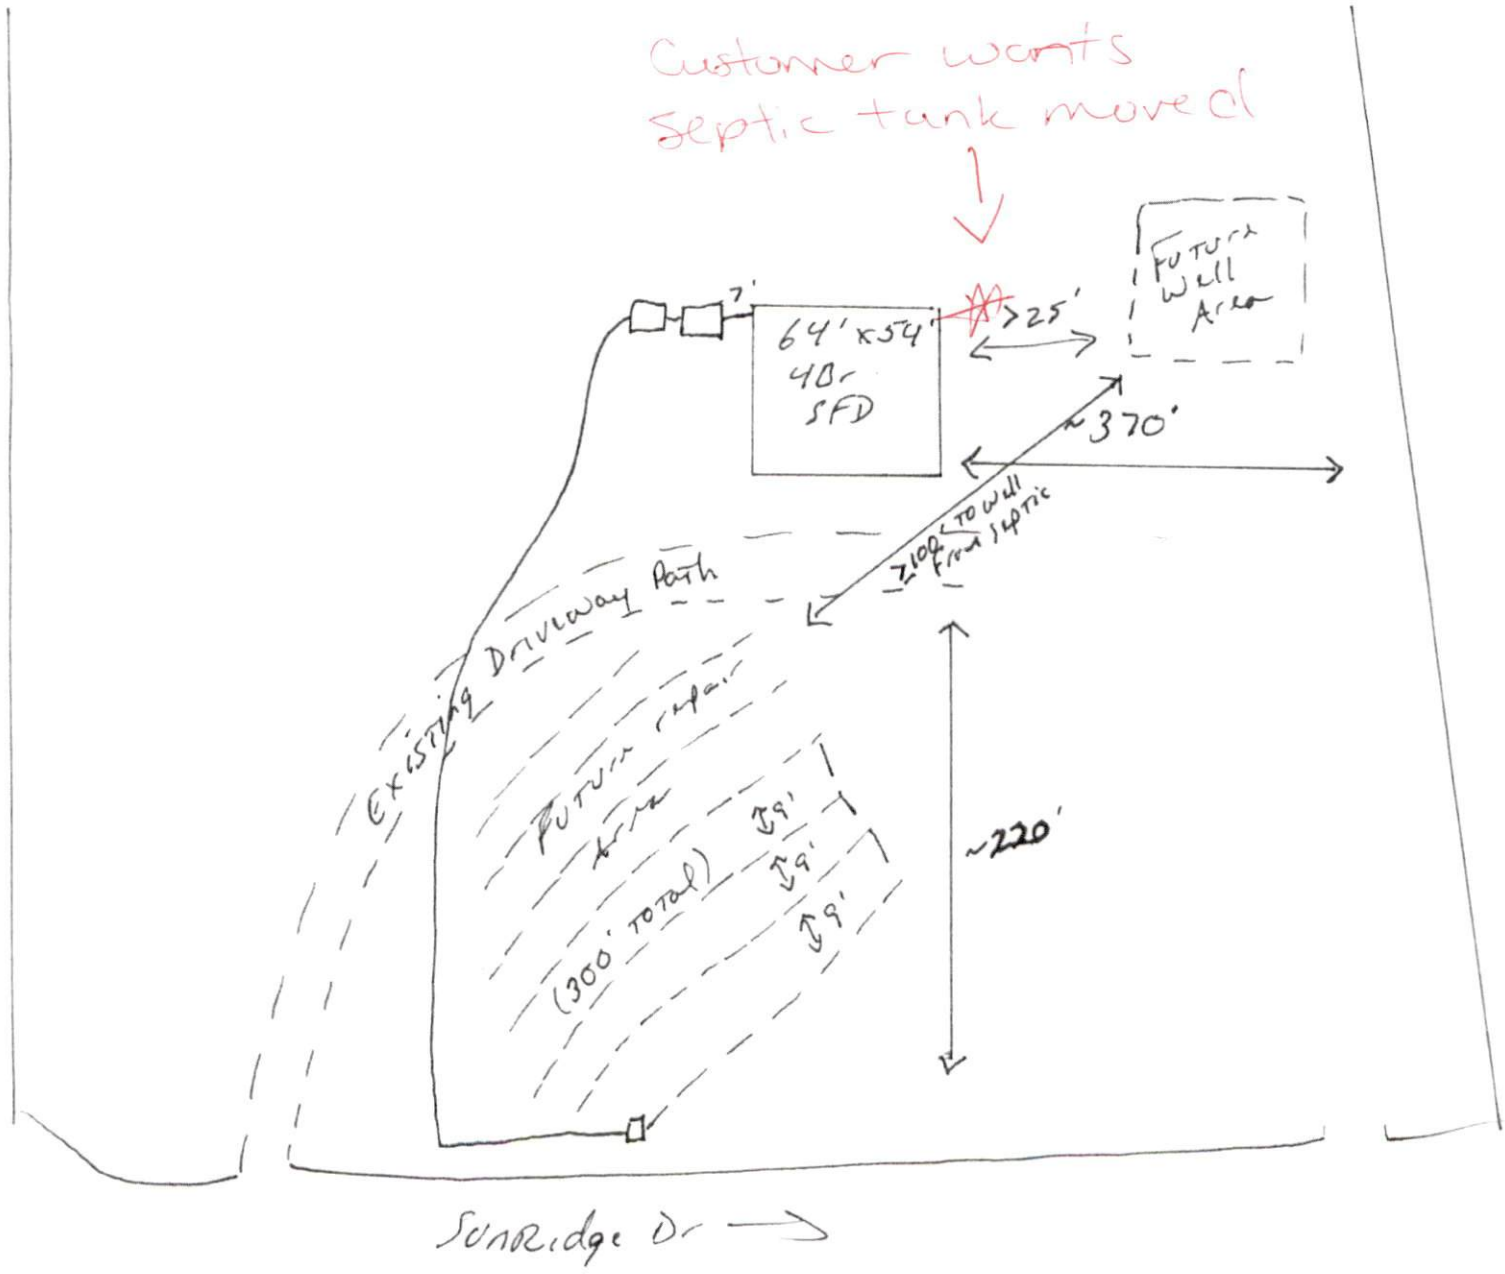

This drawing is for illustrative purposes only. System installation must meet all pertinent laws, rules, and regulations.