


WELLERS KNOLL LOT 14
 3 BEDROOM
 HARNETT COUNTY

INITIAL:
 Lines 1-2 (270')
 Accepted Status
 Pressure Manifold

REPAIR:
 Lines 3-5 (180')
 PPBPS
 Pressure Manifold

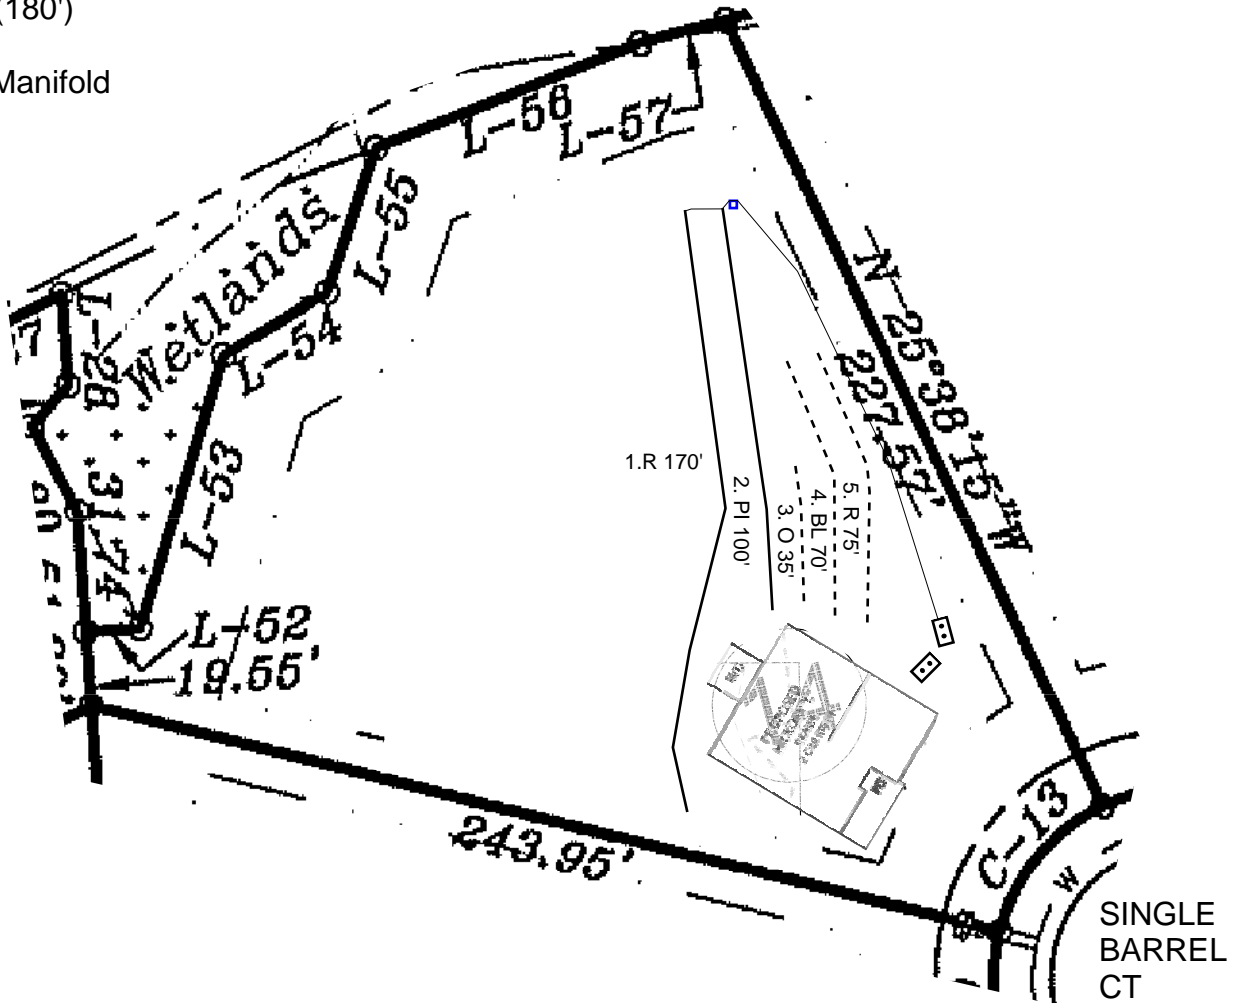

preliminary septic plan made prior
 to final construction activities.
 A revised plan may need to be
 reworked at time of permitting.

Adams
 Soil Consulting
 919-414-6761
 Job #479
 3-13-23

GRAPHIC SCALE
 1" = 50'



*House footprint to be field staked by surveyor
 and system verified prior to any construction

**Septic area must not be altered by
 construction activities.

***No cuts of 2' or greater within
 within 15' of septic area

**** Recommend protective barrier around
 septic field during construction.