

TBD Solomon Dr.
Lot 43
9566-88-9049

-+22'07"E
210.36'


42

22,219 SF
(0.51 AC)

20' DRAINAGE EASEMENT
N36°50'56"E
225.00'

43

28,945 SF
(0.66 AC)

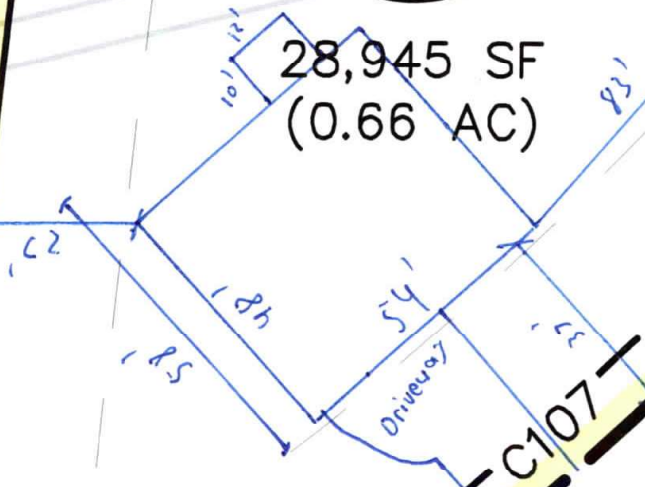

S83°27'59"E 244.30'

60.09'
N80°37'03"E

79.0'

DRIVE ACCESS)

W6

C31

21,2
(0.49