



SOUTHERN BUILT, LLC


SETBACKS:

FRONT 35'

REAR 25'

SIDE 10'

CORNER SIDE 20'

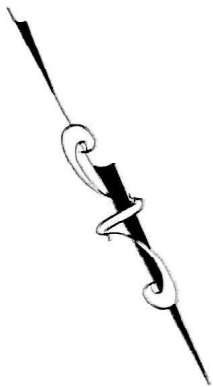

LOT 5 NC 27 E

SCALE 1" = 60'-0"

