

MIKE CAIN SURVEYING  
2509 PIEDMONT DRIVE  
SANFORD, NC 27330  
919-708-8834




*Mike Cain*

FOUNDATION LOCATION

# CHRISTOPHER LIND

PIN # 9586-91-3900.000  
794 VIC KEITH RD.  
MAP 2007/1090  
BARBECUE TOWNSHIP  
HARNETT COUNTY, NC  
DATE 9-7-2023  
SCALE 1" = 50'

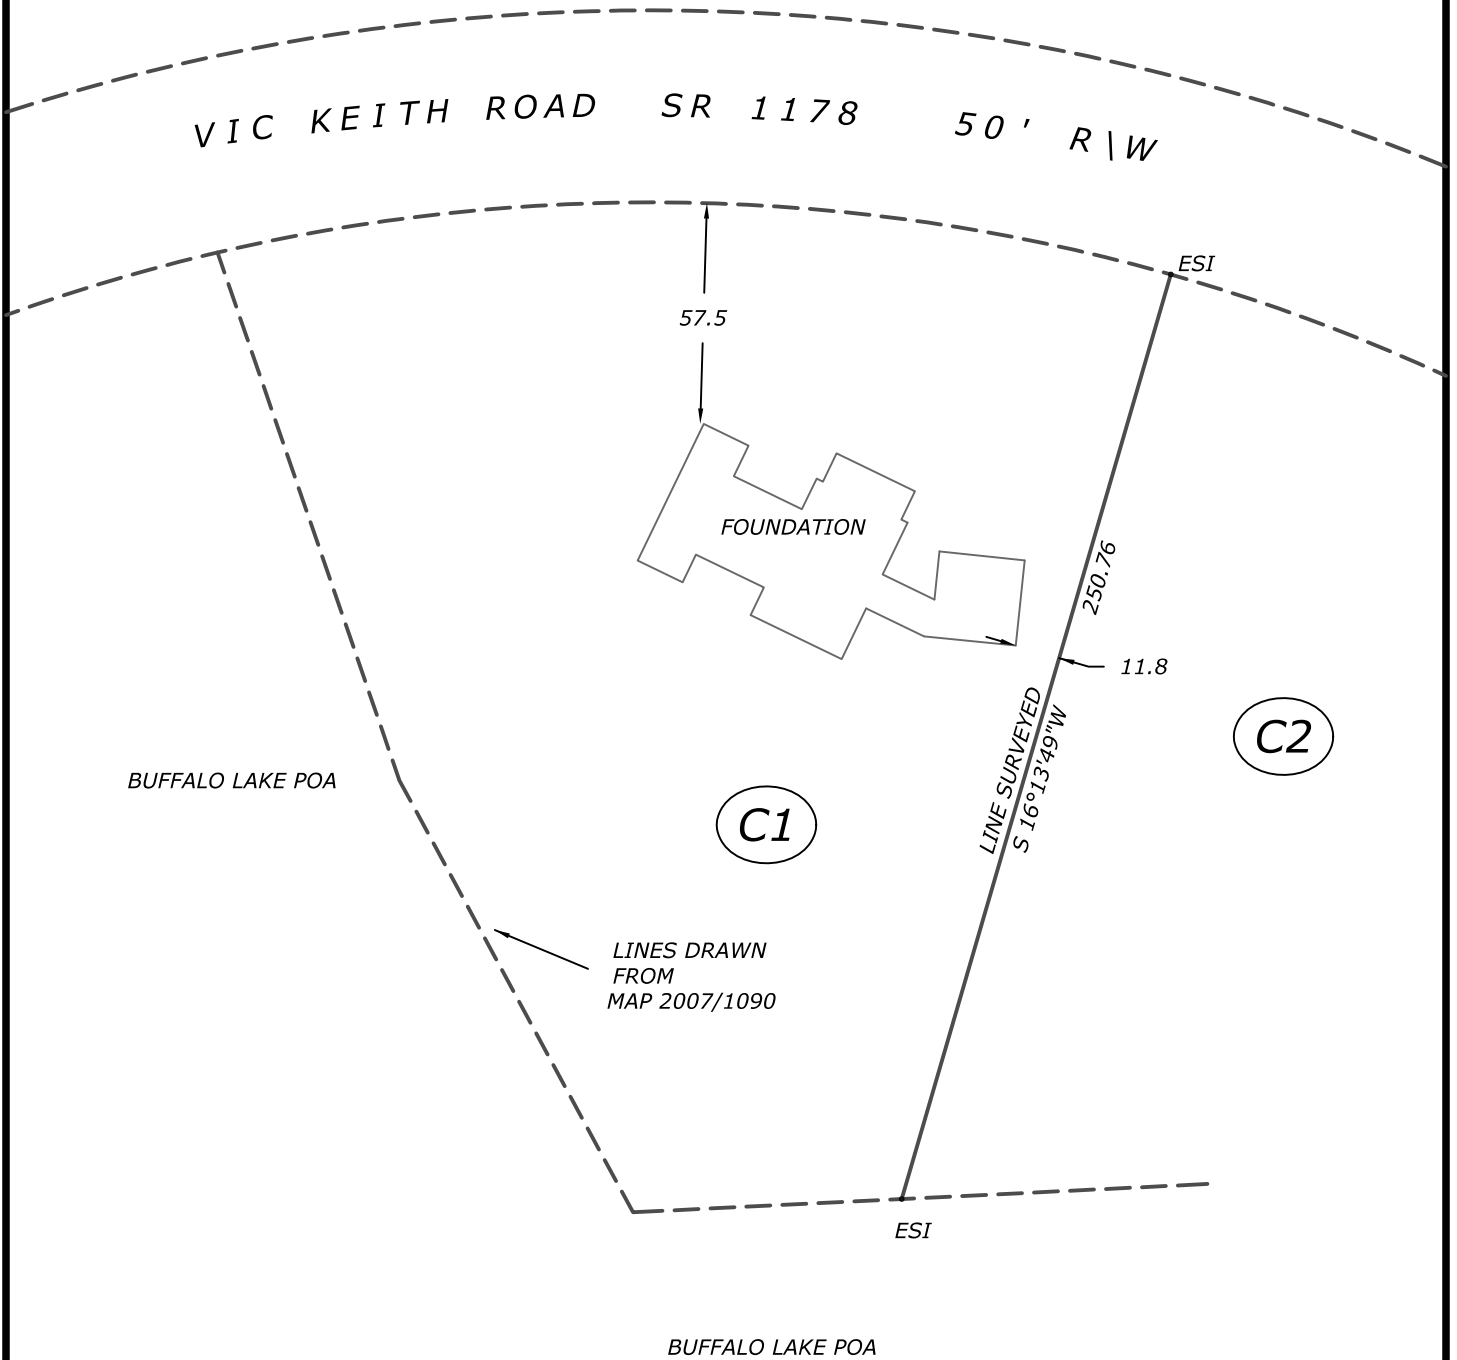

NOTE: THIS MAP MAY NOT BE A CERTIFIED SURVEY AND HAS NOT BEEN REVIEWED BY A LOCAL GOVERNMENT AGENCY FOR COMPLIANCE WITH ANY APPLICABLE LAND DEVELOPMENT REGULATIONS AND HAS NOT BEEN REVIEWED FOR COMPLIANCE WITH RECORDING REQUIREMENTS FOR PLATS.

