


7517

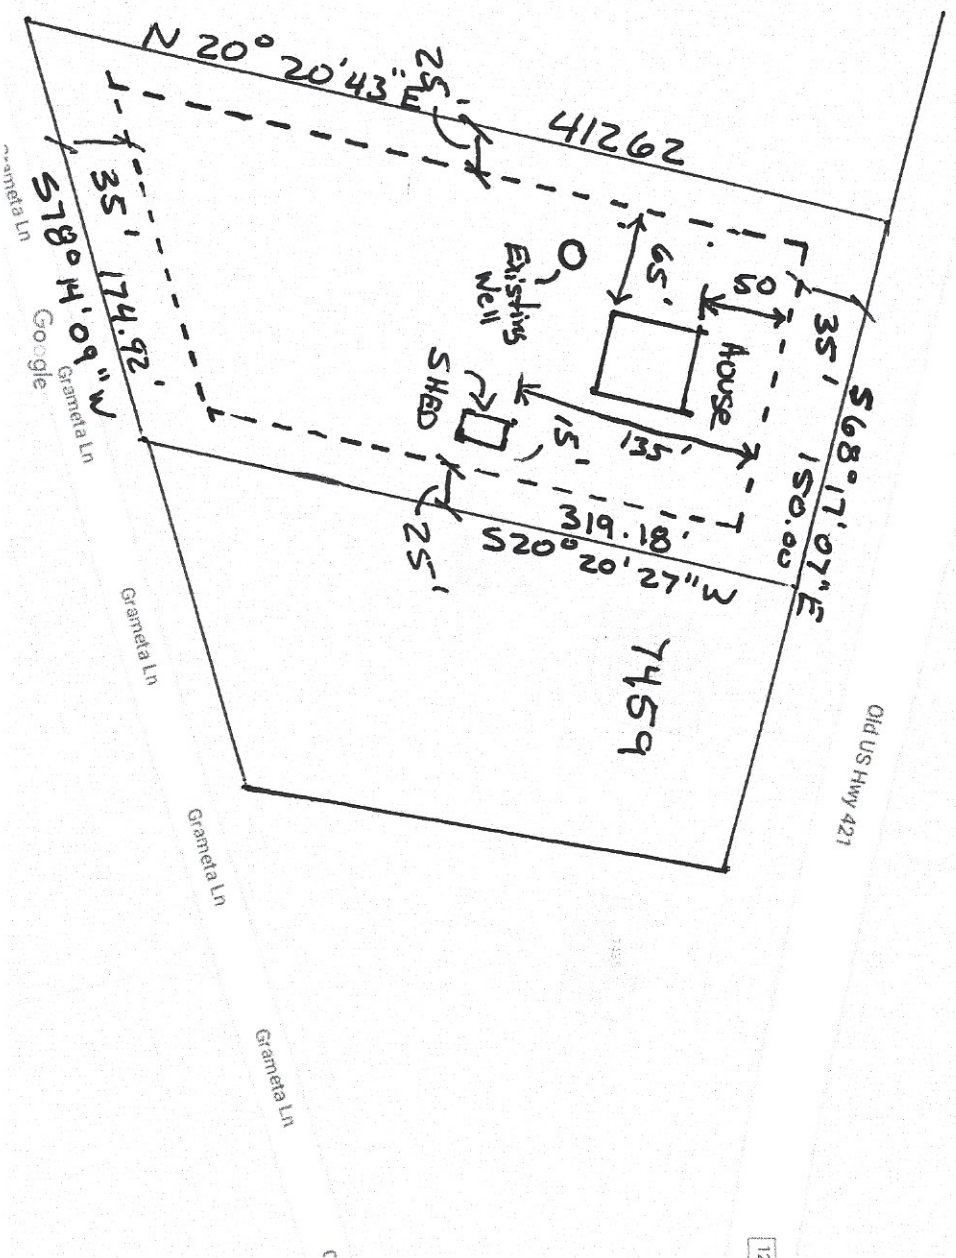

Site Plan

Kristen Perrell

Set Backs

House

Front: 35' - 85' From Front Line

Rear: 25' → 80' From Side Line

Storage Building

Front → 125' From Front Line

Side → 40' From Side Line