

**General Notes:**  
 - Per ANSI/TPI 1-2002 all "Truss to Wall" connections are the responsibility of the Building Designer, not the Truss Manufacturer.

- Dimensions are Feet-Inches- Sixteenths.
- Trusses are to be 24" o.c. unless noted otherwise (U.N.O.)
- Trusses are not designed to support brick U.N.O.
- Do not cut or modify trusses without first contacting Builders FirstSource.
- Immediately contact Builders FirstSource if trusses are damaged.

**Connection Notes:**  
 - All hangers are to be Simpson or equivalent U.N.O.  
 - Use Manufacturer's specifications for all hanger connections U.N.O.  
 - Use 10d x 1 1/2" Nails in hanger connections to single ply roof girder trusses.

**Floor Notes:**  
 - Shift truss as required to avoid plumbing traps.  
 - Installation Contractor and/or Field Supervisor are to verify all dimensions, trap locations, and options prior to installation


**Dimension Notes:**  
 - Drawing not to scale. Do not scale dimensions

**NOTE: LEFT END OF TRUSS AS SHOWN ON TRUSS DETAIL DRAWINGS ARE INDICATED ON LAYOUT BY TRIANGLE ICONS**

**TRUSSES SPACED AT 24" o.c. UNLESS NOTED OTHERWISE. FOLLOW DIMENSION STRING FOR ODD DIMENSIONS.**

**CHESAPEAKE BEAM SCHEDULE**

ID	Length	Product	Plies	Qty
BM1	14'0"	1.75x14 LVL	2	2
BM3	4'0"	1.75x14 LVL	2	2
BM11	8'0"	1.75x9.25 LVL	2	2
BM12	16'0"	1.75x14LVL	3	3

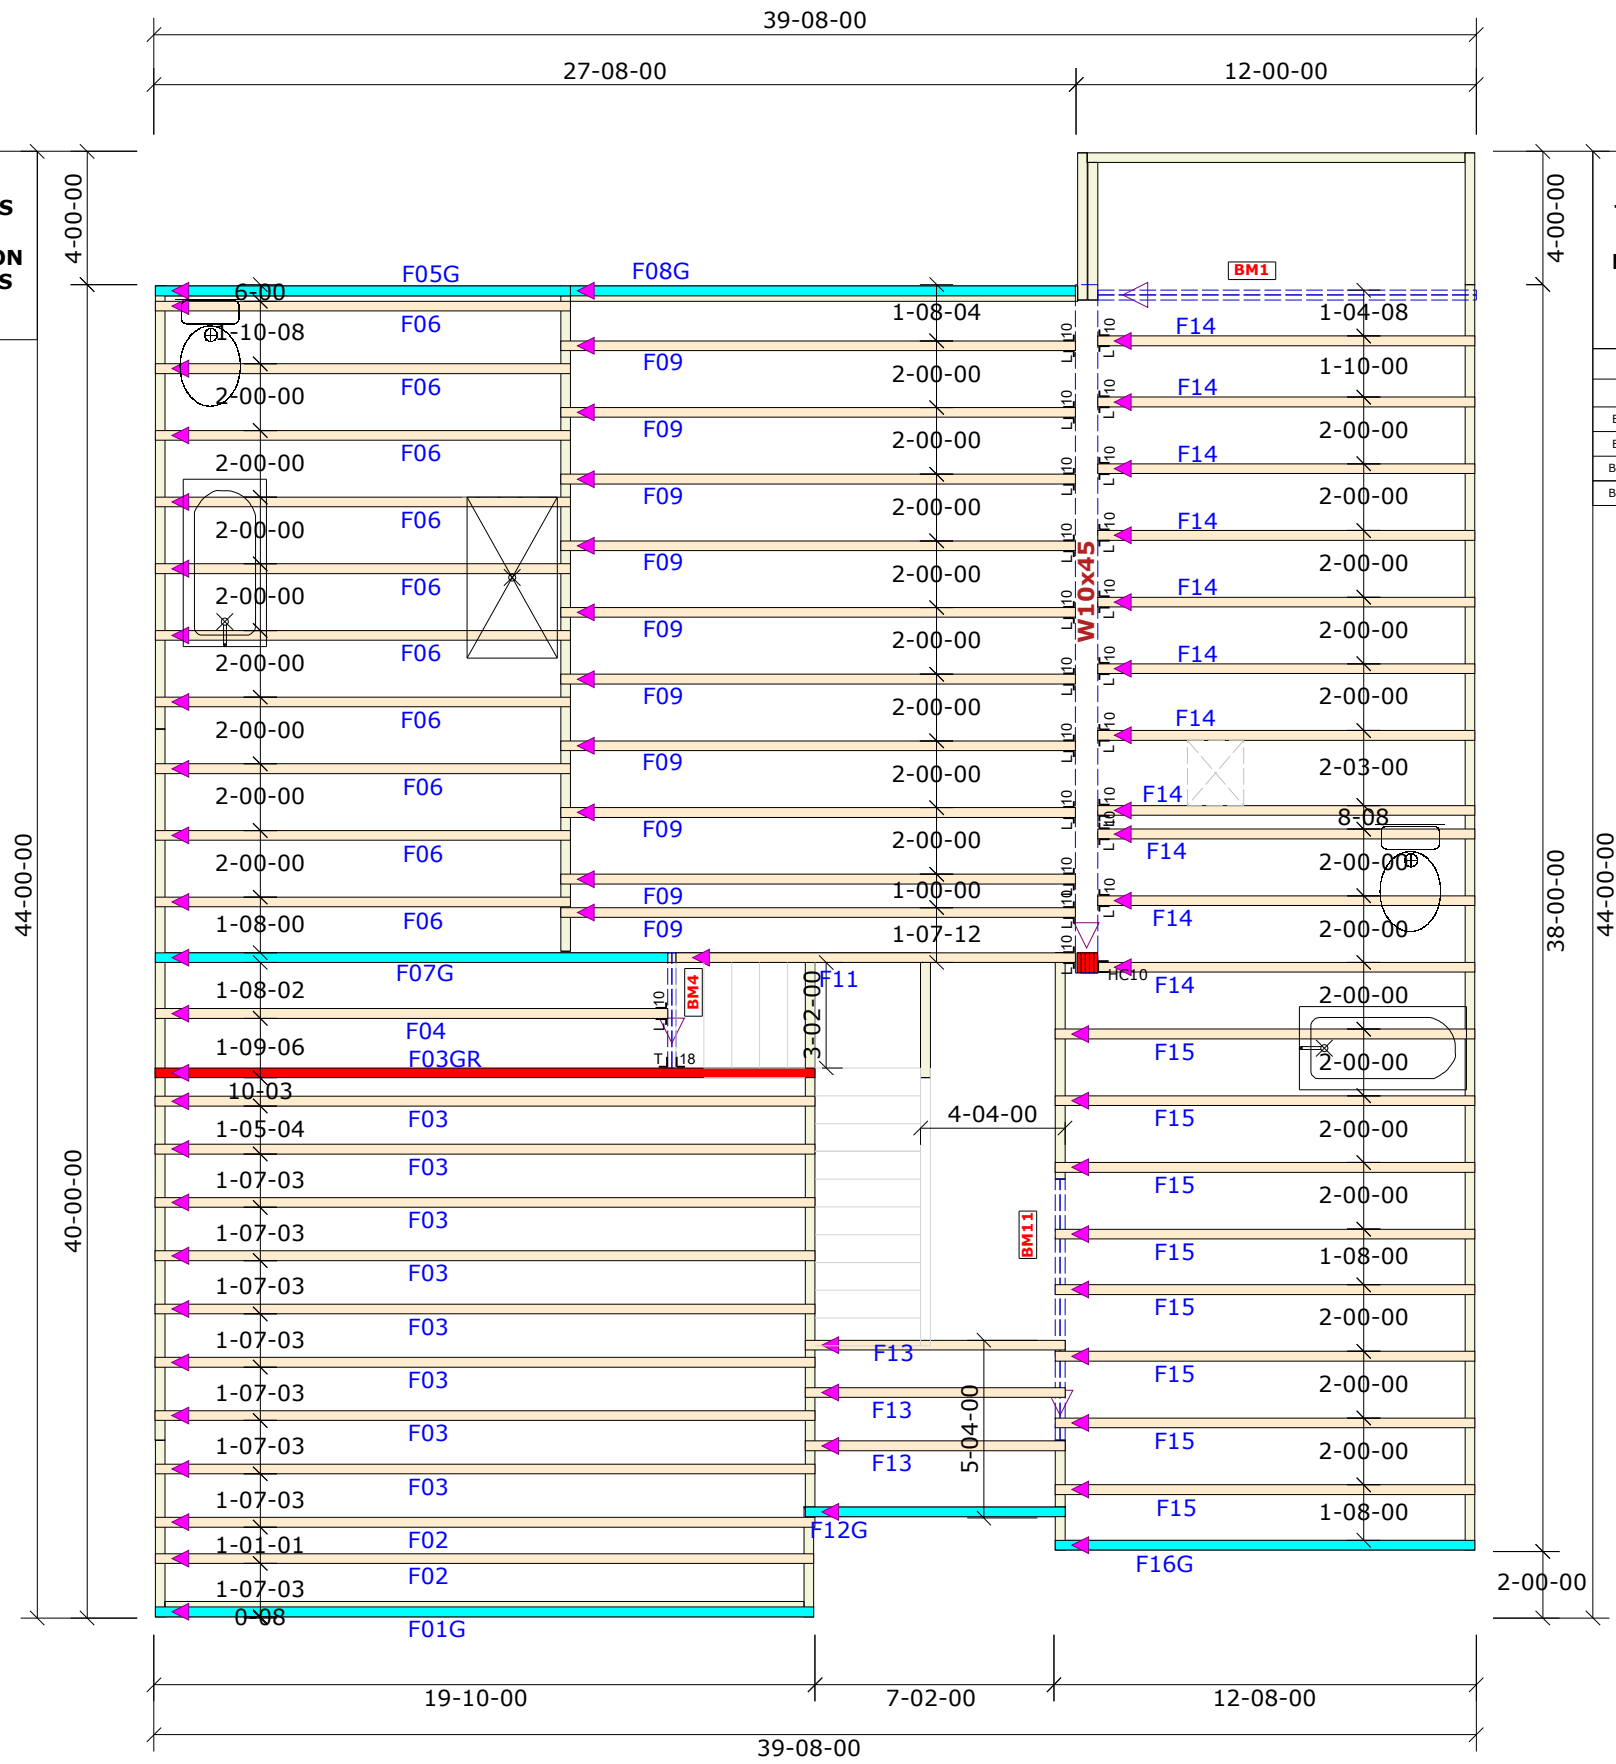

## 3D View 1st Level

**Hanger List** | All Tie Downs H2.5T Unless noted

ID	Length	Product	Plies	Qty
0	HHUS410	HJ	00	
1	THA218-2	TJ	08	
1	HUC410	LJ		
0	HGUS414	GJ	00	
0	LUS410	HJ	00	

**Special Items List**

**Misc Material**

Chesapeake

6260	Elev:	A
Farm @ Neill's Creek		
Wake	NC	Lot: 128
Garage Left		
<b>Appwright #</b>		
Permit (3488987)		
<b>Code:</b> IRC 2015		
<b>Loading:</b>		
T.C.L.L.		40
T.C.D.L.		10
B.C.L.L.		0
B.C.D.L.		5

**Revision History**

Rev	Date	Description
Rev1:	xx/xx/xx	M.P.H. 115
Rev2:	xx/xx/xx	Exposure Category
Rev3:	xx/xx/xx	B (Wooded areas/other)

**Wind:**

M.P.H.	115
Exposure Category	B (Wooded areas/other)

**Hatch Legend**

[Hatched Box]	Attic Room
[Dotted Box]	Volume Ceiling
[Diagonal Lines]	Stick Framing