


MINIMUM BUILDING SETBACKS
 FRONT - 35'
 REAR - 25'
 SIDES - 10'
 CORNER SIDE - 20'



STEPHENSON BUILDERS, INC.

(He did it upside down)
 ↑
 Front Faces

← *Front Lane Farm way* →

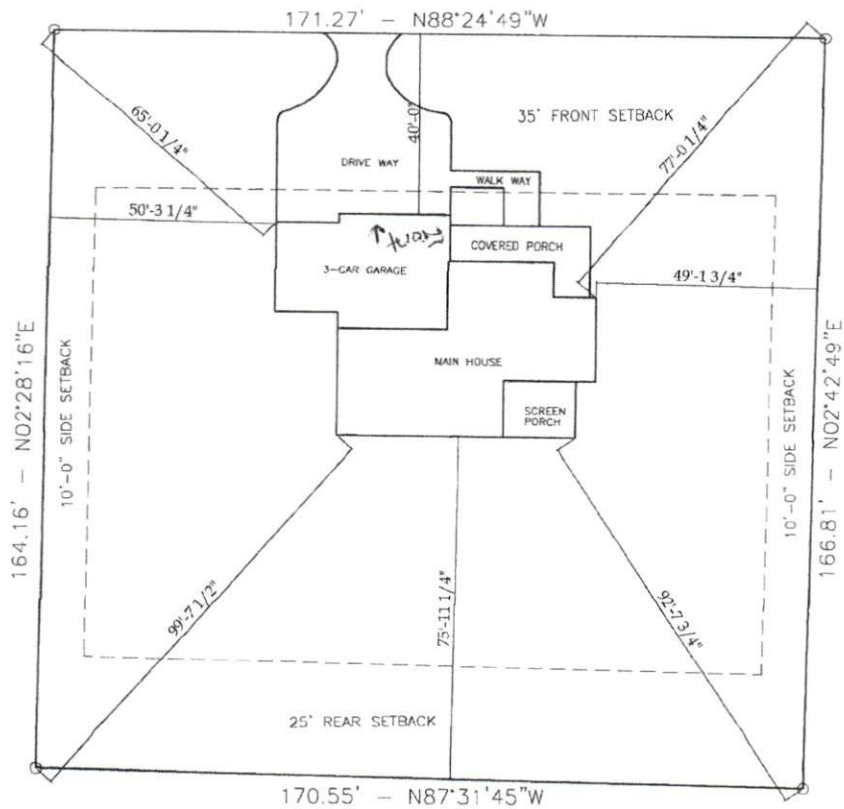

LOT 3 LANE FARMS
 TBD LANE FARMS WAY
 HOLLY SPRINGS, NC 27540
 BUCKHORN TOWNSHIP
 HARNETT COUNTY - NC
 Pin 0635-07-4357.0000
 Deed Book 3938 Page 226
 Map # 2020 - 365

LOT 3 LANE FARMS
 SCALE 1" = 40'-0"