

NOT TO SCALE


VICINITY MAP

PROPERTY SERVICED BY:  
 PUBLIC WATER  
 PRIVATE SEPTIC

Sayre 1623 Harrington Rd.

JEFFERY THOMAS  
 DB 3565, PG 743  
 PLAT CAB.F, SLIDE-277

CKS  
 35'  
 0'  
 20'  
 35'

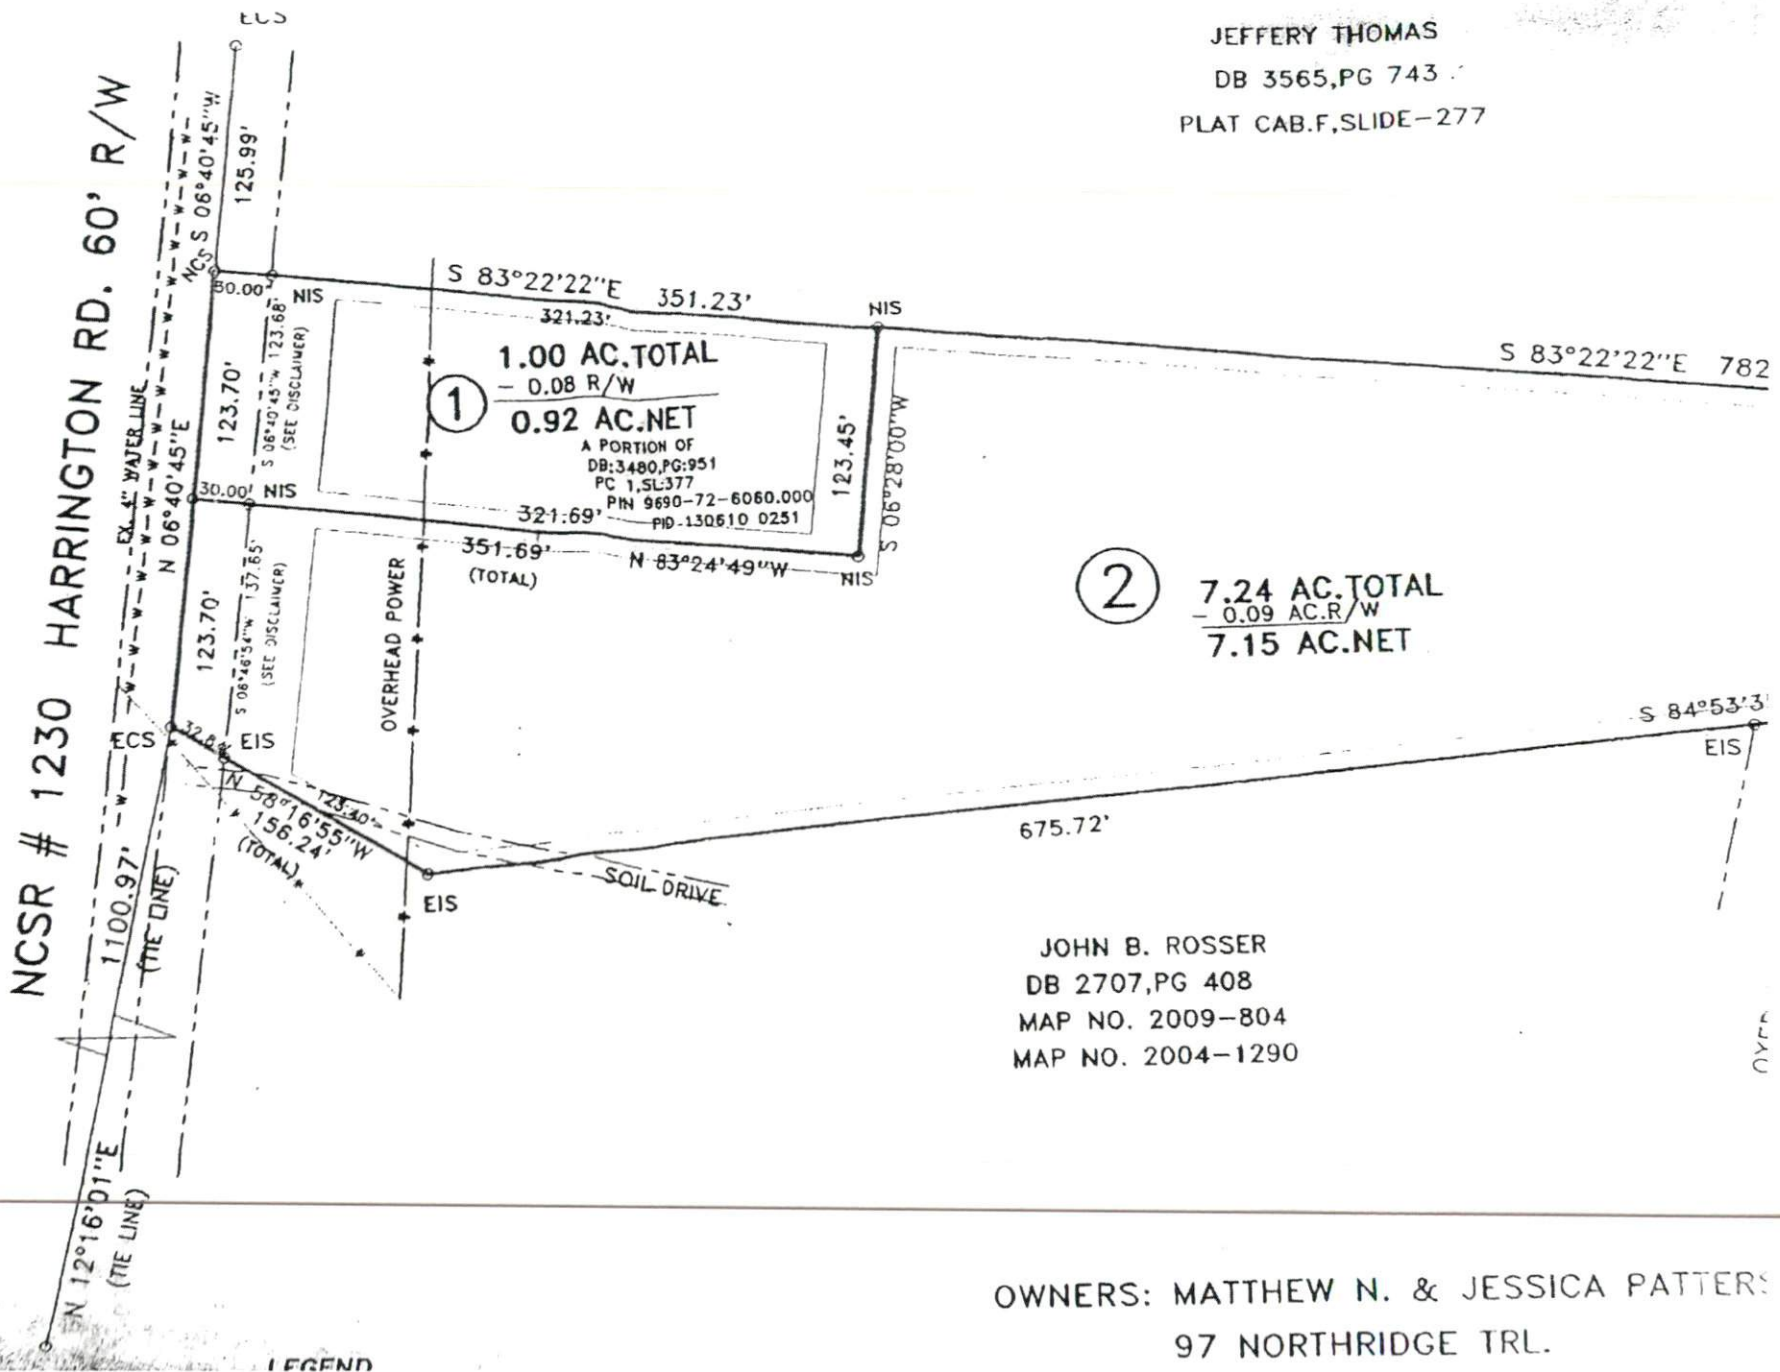

REVIEW OFFICER OF  
 P OR PLAT TO  
 D MEETS ALL  
 NO  
*Walter*  
 OFFICER

JOHN B. ROSSER  
 DB 2707, PG 408  
 MAP NO. 2009-804  
 MAP NO. 2004-1290

OWNERS: MATTHEW N. & JESSICA PATTERSON  
 97 NORTHRIDGE TRL.

LEGEND