


New Homes, Inc.
 Woodbridge South
 4-Bedroom Septic Proposal
 Lot #24

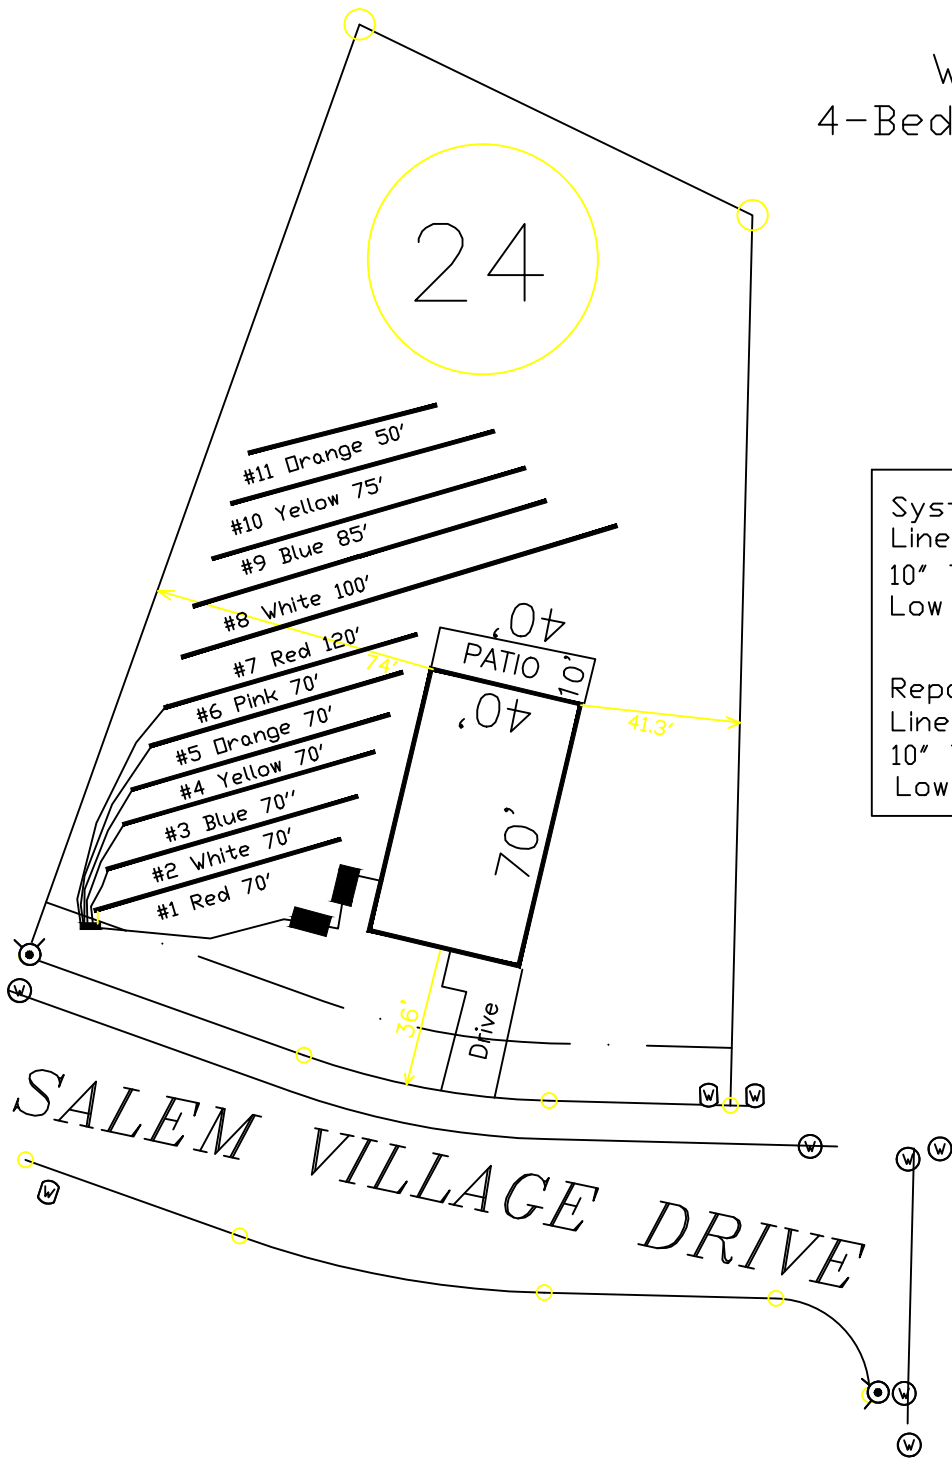

System: Pressure Manifold
 Lines: 1-6 (420')
 10" Trench Bottom
 Low Profile Chambers

Repair: Pressure Manifold
 Lines: 7-11 (425')
 10" Trench Bottom
 Low Profile Chambers

*If plumbing is sufficient the system may be dosed by gravity

GRAPHIC SCALE
 1" = 50'



Adams
 Soil Consulting
 919-414-6761
 Job #1589