

OFFER TO PURCHASE AND CONTRACT - VACANT LOT/LAND
[Consult "Guidelines" (Form 12G) for guidance in completing this form]

NOTE: If seller is selling less than the entire parcel of land owned, then compliance with subdivision regulation and/or an adequate legal description of the land being sold must be considered. This contract should not be used to sell property by reference to, exhibition of, or any other use of a plat showing a subdivision of the property before the plat has been properly approved and recorded with the register of deeds as of the date of the contract. If a preliminary plat has been approved, this contract may be used if an addendum drafted by a North Carolina real estate attorney addressing certain statutory requirements is attached. See NC General Statutes Section 160D-807 for more details and possible exceptions. If Buyer is contemplating a subdivision of the land as a condition of purchase, Buyer should first consult with an NC real estate attorney.

NOTE FOR NEW CONSTRUCTION: If Seller is Buyer's builder or has engaged a builder and the sale involves the construction of a new single-family dwelling prior to closing, use the standard Offer to Purchase and Contract-New Construction (Form 800-T) or, if the construction is completed, use the Offer to Purchase and Contract (Form 2-T) with the New Construction Addendum (Form 2A3-T).

For valuable consideration, the receipt and legal sufficiency of which are hereby acknowledged, Buyer offers to purchase and Seller upon acceptance agrees to sell and convey the Property on the terms and conditions of this Offer To Purchase and Contract and any addendum or modification made in accordance with its terms (together the "Contract").

1. TERMS AND DEFINITIONS: The terms listed below shall have the respective meaning given them as set forth adjacent to each term.

(a) **"Seller": Gioia Palmieri** _____

(b) **"Buyer": Brian Appleby** _____

(c) **"Property":** The Property shall include all that real estate described below together with all appurtenances thereto including the improvements located thereon.

The Property will will not include a manufactured (mobile) home(s). (If a manufactured home(s) is included, Buyer and Seller should include the Manufactured (Mobile) Home provision in the Additional Provisions Addendum (Standard Form 2A11-T) with this offer.)

Street Address: **1205 Lot # 2 Old Coats Road**
City: **Lillington** _____ Zip: **27546**
County: **Harnett** _____, North Carolina

NOTE: Governmental authority over taxes, zoning, school districts, utilities and mail delivery may differ from address shown.

Legal Description: (Complete ALL applicable)
Plat Reference: Lot/Unit **2**, Block/Section _____, Subdivision/Condominium _____
_____, as shown on Plat Book/Slide **2022** at Page(s) **543**

The PIN/PID or other identification number of the Property is: **0661-52-2259.000/110671 0082 01**

Other description: **LOT#2 GIOIA PALMIERI MAP#2022-543**

Some or all of the Property may be described in Deed Book **4156** at Page **0882**

(d) **"Purchase Price":**

\$ **90,000.00**

\$ **500.00**

\$ **200.00**

paid in U.S. Dollars upon the following terms:
BY DUE DILIGENCE FEE made payable and delivered to Seller by the Effective Date by cash personal check official bank check wire transfer electronic transfer (specify payment service: _____)
BY INITIAL EARNEST MONEY DEPOSIT made payable and delivered to Escrow Agent named in Paragraph 1(f) by cash personal check official bank check wire transfer, electronic transfer within five (5) days of the Effective Date of this Contract.



This form jointly approved by:
North Carolina Bar Association's Real Property Section
North Carolina Association of REALTORS[®], Inc.
Buyer initials Bl Seller initials _____



\$ _____

BY (ADDITIONAL) EARNEST MONEY DEPOSIT made payable and delivered to Escrow Agent named in Paragraph 1(f) no later than 5 p.m. on _____, **TIME BEING OF THE ESSENCE** by cash official bank check wire transfer electronic transfer

\$ _____

BY ASSUMPTION of the unpaid principal balance and all obligations of Seller on the existing loan(s) secured by a deed of trust on the Property in accordance with the attached Loan Assumption Addendum (Standard Form 2A6-T).

\$ _____

BY SELLER FINANCING in accordance with the attached Seller Financing Addendum (Standard Form 2A5-T).

\$ 89,300.00

BALANCE of the Purchase Price in cash at Settlement (some or all of which may be paid with the proceeds of a new loan).

NOTE: If the parties agree that Buyer will pay any fee or deposit described above by electronic or wire transfer, Seller agrees to cooperate in effecting such transfer, including the establishment of any necessary account and providing any necessary information to Buyer, provided, however, Buyer shall be responsible for additional costs, if any, associated with such transfer.

Should Buyer fail to deliver either the Due Diligence Fee or any Initial Earnest Money Deposit by their due dates, or should any check or other funds paid by Buyer be dishonored, for any reason, by the institution upon which the payment is drawn, Buyer shall have one (1) banking day after written notice to deliver cash, official bank check, wire transfer or electronic transfer to the payee. In the event Buyer does not timely deliver the required funds, Seller shall have the right to terminate this Contract upon written notice to Buyer, and Seller shall be entitled to recover the Due Diligence Fee together with all Earnest Money Deposit paid or to be paid in the future. In addition, Seller may be entitled to recover reasonable attorney fees and court costs. See paragraph 21 for a party's right to attorneys' fees incurred in collecting the Earnest Money Deposit or Due Diligence Fee.

(e) **"Earnest Money Deposit"**: The Initial Earnest Money Deposit, the Additional Earnest Money Deposit and any other earnest monies paid or required to be paid in connection with this transaction, collectively the "Earnest Money Deposit", shall be deposited promptly and held in escrow by Escrow Agent until Closing, at which time it will be credited to Buyer, or until this Contract is otherwise terminated. In the event: (1) this offer is not accepted; or (2) a condition of any resulting contract is not satisfied, then the Earnest Money Deposit shall be refunded to Buyer. See paragraph 21 for a party's right to the Earnest Money Deposit, and attorneys' fees incurred in collecting the Earnest Money Deposit, in the event of breach of this Contract by the other party.

(f) **"Escrow Agent"** (insert name): Morgan and Perry Law
Buyer and Seller consent to disclosure by the Escrow Agent of any material facts pertaining to the Earnest Money Deposit to the parties to this transaction, their real estate agent(s) and Buyer's lender(s).

NOTE: In the event of a dispute between Seller and Buyer over the disposition of the Earnest Money Deposit held in escrow, a licensed real estate broker ("Broker") is required by state law (and Escrow Agent, if not a Broker, hereby agrees) to retain the Earnest Money Deposit in the Escrow Agent's trust or escrow account until Escrow Agent has obtained a written release from the parties consenting to its disposition or until disbursement is ordered by a court of competent jurisdiction. Alternatively, if a Broker or an attorney licensed to practice law in North Carolina ("Attorney") is holding the Earnest Money Deposit, the Broker or Attorney may deposit the disputed monies with the appropriate clerk of court in accordance with the provisions of N.C.G.S. §93A-12.

THE PARTIES AGREE THAT A REAL ESTATE BROKERAGE FIRM ACTING AS ESCROW AGENT MAY PLACE THE EARNEST MONEY DEPOSIT IN AN INTEREST BEARING TRUST ACCOUNT AND THAT ANY INTEREST EARNED THEREON SHALL BE DISBURSED TO THE ESCROW AGENT MONTHLY IN CONSIDERATION OF THE EXPENSES INCURRED BY MAINTAINING SUCH ACCOUNT AND RECORDS ASSOCIATED THEREWITH.

(g) **"Effective Date"**: The date that: (1) the last one of Buyer and Seller has signed or initialed this offer or the final counteroffer, if any, and (2) such signing or initialing is communicated to the party making the offer or counteroffer, as the case may be. The parties acknowledge and agree that the initials lines at the bottom of each page of this Contract are merely evidence of their having reviewed the terms of each page, and that the complete execution of such initials lines shall not be a condition of the effectiveness of this Agreement.

(h) **"Due Diligence"**: Buyer's opportunity to investigate the Property and the transaction contemplated by this Contract, including but not necessarily limited to the matters described in Paragraph 2 below, to decide whether Buyer, in Buyer's sole discretion, will proceed with or terminate the transaction.

(i) **"Due Diligence Fee"**: A negotiated amount, if any, paid by Buyer to Seller with this Contract for Buyer's right to terminate the Contract for any reason or no reason during the Due Diligence Period. It shall be the property of Seller upon the Effective Date and

Buyer initials Bl

Seller initials GP

shall be a credit to Buyer at Closing. The Due Diligence Fee shall be non-refundable except in the event of a material breach of this Contract by Seller, or if this Contract is terminated under Paragraph 21(b) or as otherwise provided in any addendum hereto. Buyer and Seller each expressly waive any right that they may have to deny the right to conduct Due Diligence or to assert any defense as to the enforceability of this Contract based on the absence or alleged insufficiency of any Due Diligence Fee, it being the intent of the parties to create a legally binding contract for the purchase and sale of the Property without regard to the existence or amount of any Due Diligence Fee. See paragraph 21 for a party's right to attorneys' fees incurred in collecting the Due Diligence Fee.

(j) **"Due Diligence Period"**: The period beginning on the Effective Date and extending through 5:00 p.m. on June 12, 2023 *TIME BEING OF THE ESSENCE.*

(k) **"Settlement"**: The proper execution and delivery to the closing attorney of all documents necessary to complete the transaction contemplated by this Contract, including the deed, settlement statement, deed of trust and other loan or conveyance documents, and the closing attorney's receipt of all funds necessary to complete such transaction.

(l) **"Settlement Date"**: The parties agree that Settlement will take place on June 16, 2023 (the "Settlement Date"), unless otherwise agreed in writing, at a time and place designated by Buyer.

NOTE: See paragraph 10, **DELAY IN SETTLEMENT/CLOSING** for conditions under which Settlement may be delayed.

(m) **"Closing"**: The completion of the legal process which results in the transfer of title to the Property from Seller to Buyer, which includes the following steps: (1) the Settlement (defined above); (2) the completion of a satisfactory title update to the Property following the Settlement; (3) the closing attorney's receipt of authorization to disburse all necessary funds; and (4) recordation in the appropriate county registry of the deed(s) and deed(s) of trust, if any, which shall take place as soon as reasonably possible for the closing attorney after Settlement. Upon Closing, the proceeds of sale shall be disbursed by the closing attorney in accordance with the settlement statement and the provisions of Chapter 45A of the North Carolina General Statutes. If the title update should reveal unexpected liens, encumbrances or other title defects, or if the closing attorney is not authorized to disburse all necessary funds, then the Closing shall be suspended and the Settlement deemed delayed under Paragraph 10 (Delay in Settlement/Closing).

WARNING: The North Carolina State Bar has determined that the performance of most acts and services required for a closing constitutes the practice of law and must be performed only by an attorney licensed to practice law in North Carolina. State law prohibits unlicensed individuals or firms from rendering legal services or advice. Although non-attorney settlement agents may perform limited services in connection with a closing, they may not perform all the acts and services required to complete a closing. A closing involves significant legal issues that should be handled by an attorney. Accordingly it is the position of the North Carolina Bar Association and the North Carolina Association of REALTORS® that all buyers should hire an attorney licensed in North Carolina to perform a closing.

(n) **"Special Assessments"**: A charge against the Property by a governmental authority in addition to ad valorem taxes and recurring governmental service fees levied with such taxes, or by an owners' association in addition to any regular assessment (dues), either of which may be a lien against the Property.

NOTE: Buyer's and Seller's respective responsibilities for the payment of Special Assessments are addressed in paragraphs 4(a) and 6(k).

2. **BUYER'S DUE DILIGENCE PROCESS:**

WARNING: BUYER IS STRONGLY ENCOURAGED TO CONDUCT DUE DILIGENCE DURING THE DUE DILIGENCE PERIOD. If Buyer is not satisfied with the results or progress of Buyer's Due Diligence, Buyer should terminate this Contract, *prior to the expiration of the Due Diligence Period*, unless Buyer can obtain a written extension from Seller. SELLER IS NOT OBLIGATED TO GRANT AN EXTENSION. Although Buyer may continue to investigate the Property following the expiration of the Due Diligence Period, Buyer's failure to deliver a Termination Notice to Seller prior to the expiration of the Due Diligence Period will constitute a waiver by Buyer of any right to terminate this Contract based on any matter relating to Buyer's Due Diligence. Provided however, following the Due Diligence Period, Buyer may still exercise a right to terminate if Seller fails to materially comply with any of Seller's obligations under paragraph 6 of this Contract or for any other reason permitted under the terms of this Contract or North Carolina law.

(a) **Loan:** Buyer, at Buyer's expense, shall be entitled to pursue qualification for and approval of the Loan if any.

NOTE: There is no loan or appraisal contingency in this Offer To Purchase and Contract. Therefore, Buyer is advised to consult with Buyer's lender prior to signing this offer to assure that the Due Diligence Period allows sufficient time for the loan process and for Buyer's lender to provide Buyer sufficient information to decide whether to proceed with or terminate the transaction.

Buyer initials Bl Seller initials GP
Produced with Lone Wolf Transactions (zipForm Edition) 717 N Harwood St, Suite 2200, Dallas, TX 75201 www.lwolf.com

(b) **Property Investigation:** Buyer or Buyer's agents or representatives, at Buyer's expense, shall be entitled to conduct all desired tests, surveys, appraisals, investigations, examinations and inspections of the Property as Buyer deems appropriate, including but NOT limited to the following:

- (i) **Soil And Environmental:** Reports to determine whether the soil is suitable for Buyer's intended use and whether there is any environmental contamination, law, rule or regulation that may prohibit, restrict or limit Buyer's intended use.
- (ii) **Septic/Sewer System:** Any applicable investigation(s) to determine: (1) the condition of an existing sewage system, (2) the costs and expenses to install a sewage system approved by an existing Improvement Permit, (3) the availability and expense to connect to a public or community sewer system, and/or (4) whether an Improvement Permit or written evaluation may be obtained from the County Health Department for a suitable ground absorption sewage system.
- (iii) **Water:** Any applicable investigation(s) to determine: (1) the condition of an existing private drinking water well, (2) the costs and expenses to install a private drinking water well approved by an existing Construction Permit, (3) the availability, costs and expenses to connect to a public or community water system, or a shared private well, and/or (4) whether a Construction Permit may be obtained from the County Health Department for a private drinking water well.
- (iv) **Review of Documents:** Review of the Declaration of Restrictive Covenants, Bylaws, Articles of Incorporation, Rules and Regulations, and other governing documents of any applicable owners' association and/or subdivision. If the Property is subject to regulation by an owners' association, it is recommended that Buyer review the completed Owners' Association And Addendum (Standard Form 2A12-T) provided by Seller prior to signing this offer. It is also recommended that the Buyer determine if the owners' association or its management company charges fees for providing information required by Buyer's lender or confirming restrictive covenant compliance.
- (v) **Appraisals:** An appraisal of the Property.
- (vi) **Survey:** A survey to determine whether the property is suitable for Buyer's intended use and the location of easements, setbacks, property boundaries and other issues which may or may not constitute title defects.
- (vii) **Zoning and Governmental Regulation:** Investigation of current or proposed zoning or other governmental regulation that may affect Buyer's intended use of the Property, adjacent land uses, planned or proposed road construction, and school attendance zones.
- (viii) **Flood Hazard:** Investigation of potential flood hazards on the Property, and/or any requirement to purchase flood insurance in order to obtain the Loan.
- (ix) **Utilities and Access:** Availability, quality, and obligations for maintenance of utilities including electric, gas, communication services, storm water management, and means of access to the Property and amenities.
- (x) **Streets/Roads:** Investigation of the status of the street/road upon which the Property fronts as well as any other street/road used to access the Property, including: (1) whether any street(s)/road(s) are public or private, (2) whether any street(s)/road(s) designated as public are accepted for maintenance by the State of NC or any municipality, or (3) if private or not accepted for public maintenance, the consequences and responsibility for maintenance and the existence, terms and funding of any maintenance agreements.

NOTE: NC General Statutes Section 136-102.6(f) (the "Statute") requires that under circumstances described in the Statute, a buyer must be provided a subdivision streets disclosure statement prior to entering into an agreement to buy subdivided property described in the Statute. If Buyer or Seller are uncertain whether the sale of the Property described in this Contract is subject to the Statute, consult a NC real estate attorney.

(xi) **Special Assessments:** Investigation of the existence of Special Assessments that may be under consideration by a governmental authority or an owners' association.

(c) **Sale/Lease of Existing Property:** As noted in paragraph 3(b), this Contract is not conditioned upon the sale/lease or closing of other property owned by Buyer. Therefore, if Buyer must sell or lease other real property in order to qualify for a new loan or to otherwise complete the purchase of the Property, Buyer should seek to close on Buyer's other property prior to the end of the Due Diligence Period or be reasonably satisfied that closing on Buyer's other property will take place prior to the Settlement Date of this Contract.

(d) **Buyer's Obligation to Repair Damage:** Buyer shall, at Buyer's expense, promptly repair any damage to the Property resulting from any activities of Buyer and Buyer's agents and contractors, but Buyer shall not be responsible for any damage caused by accepted practices applicable to any N.C. licensed professional performing reasonable appraisals, tests, surveys, examinations and inspections of the Property. This repair obligation shall survive any termination of this Contract.

(e) **Indemnity:** Buyer will indemnify and hold Seller harmless from all loss, damage, claims, suits or costs, which shall arise out of any contract, agreement, or injury to any person or property as a result of any activities of Buyer and Buyer's agents and contractors relating to the Property except for any loss, damage, claim, suit or cost arising out of pre-existing conditions of the Property and/or out of Seller's negligence or willful acts or omissions. This indemnity shall survive this Contract and any termination hereof.

Buyer initials BL Seller initials GP

(f) **Buyer's Right to Terminate:** Provided that Buyer has delivered any agreed-upon Due Diligence Fee, Buyer shall have the right to terminate this Contract for any reason or no reason, by delivering to Seller written notice of termination (the "Termination Notice") during the Due Diligence Period (or any agreed-upon written extension of the Due Diligence Period), **TIME BEING OF THE ESSENCE**. If Buyer timely delivers the Termination Notice, this Contract shall be terminated and the Earnest Money Deposit shall be refunded to Buyer.

(g) **CLOSING SHALL CONSTITUTE ACCEPTANCE OF THE PROPERTY IN ITS THEN EXISTING CONDITION UNLESS PROVISION IS OTHERWISE MADE IN WRITING.**

3. **BUYER REPRESENTATIONS:**

(a) **Funds to complete purchase:**

(Check if applicable) Cash. Buyer intends to pay cash in order to purchase the Property and does not intend to obtain a loan or funds from sources other than Buyer's own assets. Verification of cash available for Settlement is is not attached.

NOTE: If Buyer does not intend to obtain a new loan(s) and/or funds from sources other than Buyer's own assets, Seller is advised, prior to signing this offer, to obtain documentation from Buyer which demonstrates that Buyer will be able to close on the Property without the necessity of obtaining a loan or funds from sources other than Buyer's own assets.

OR:

(Check if applicable) Loan(s)/Other Funds: Buyer intends to obtain a loan(s) and/or other funds to purchase the Property from the following sources (check all applicable sources):

First Mortgage Loan:

Buyer intends to obtain a first mortgage loan of the following type in order to purchase the Property: Conventional

USDA Other type: _____

_____ in the principal amount of _____.

Second Mortgage Loan:

Buyer intends to obtain a second mortgage loan of the following type in order to purchase the Property:

Other funds:

Buyer intends to obtain funds from the following other source(s) in order to purchase the Property: _____

NOTE: Buyer's obligations under this Contract are not conditioned upon obtaining any loan(s) or other funds from sources other than Buyer's own assets. Some mortgage loan programs and other programs providing funds for the purchase of property selected by Buyer may impose repair obligations and/or additional conditions or costs upon Seller or Buyer, and more information may be needed.

Material changes with respect to funding the purchase of the Property that affect the terms of the contract are material facts that must be disclosed.

(b) **Other Property:** Buyer DOES DOES NOT have to sell or lease other real property in order to qualify for a new loan or to complete the purchase. **(Complete the following only if Buyer DOES have to sell or lease other real property:)**

Other Property Address: _____

(Check if applicable) Buyer's other property IS under contract as of the date of this offer, and a copy of the contract has either been previously provided to Seller or accompanies this offer. (Buyer may mark out any confidential information, such as the purchase price and the buyer's identity, prior to providing a copy of the contract to Seller.) Failure to provide a copy of the contract shall not prevent this offer from becoming a binding contract; however, SELLER IS STRONGLY ENCOURAGED TO OBTAIN AND REVIEW THE CONTRACT ON BUYER'S PROPERTY PRIOR TO ACCEPTING THIS OFFER.

(Check if applicable) Buyer's other property IS NOT under contract as of the date of this offer. Buyer's property (check only ONE of the following options):

is listed with and actively marketed by a licensed real estate broker.

will be listed with and actively marketed by a licensed real estate broker.

Buyer is attempting to sell/lease the Buyer's Property without the assistance of a licensed real estate broker.

NOTE: This Contract is NOT conditioned upon the sale/lease or closing of Buyer's other property. If the parties agree to make this Contract conditioned on a sale/lease or closing of Buyer's other property, an appropriate contingency addendum should be drafted by a North Carolina real estate attorney and added to this Contract.

Buyer initials ^{DS} Bl Seller initials ^{DS} GP

(c) **Performance of Buyer's Financial Obligations:** To the best of Buyer's knowledge, there are no other circumstances or conditions existing as of the date of this offer that would prohibit Buyer from performing Buyer's financial obligations in accordance with this Contract, except as may be specifically set forth herein.

4. **BUYER OBLIGATIONS:**

(a) **Responsibility for Special Assessments:** Buyer shall take title subject to all Special Assessments that may be approved following Settlement.

(b) **Responsibility for Certain Costs:** Buyer shall be responsible for all costs with respect to:

- (i) any loan obtained by Buyer;
- (ii) charges by an owners' association or a management company/vendor as agent of the association under paragraph 7(b) of this Contract;
- (iii) appraisal;
- (iv) title search;
- (v) title insurance;
- (vi) any fees charged by the closing attorney for the preparation of the Closing Disclosure, Seller Disclosure and any other settlement statement;
- (vii) recording the deed; and
- (viii) preparation and recording of all instruments required to secure the balance of the Purchase Price unpaid at Settlement.

(c) **Authorization to Disclose Information:** Buyer authorizes the Buyer's lender(s), the parties' real estate agent(s) and closing attorney: (1) to provide this Contract to any appraiser employed by Buyer or by Buyer's lender(s); and (2) to release and disclose any buyer's closing disclosure, settlement statement and/or disbursement summary, or any information therein, to the parties to this transaction, their real estate agent(s) and Buyer's lender(s).

5. **SELLER REPRESENTATIONS:**

(a) **Ownership:** Seller represents that Seller:

- has owned the Property for at least one year.
- has owned the Property for less than one year.
- does not yet own the Property.

(b) **Owners' Association(s) and Dues:** To best of Seller's knowledge, ownership of the Property subjects does not subject Buyer to regulation by one or more owners' association(s) and governing documents, which impose various mandatory covenants, conditions and restrictions upon the Property and Buyer's enjoyment thereof, including but not limited to obligations to pay regular assessments (dues) and Special Assessments. If there is an owners' association, then an Owners' Association Disclosure and Addendum For Properties Exempt from Residential Property Disclosure Statement (Standard Form 2A12-T) shall be completed by Seller, at Seller's expense, and must be attached as an addendum to this Contract.

(c) **Sewage System Permit:** (Applicable Not Applicable) Seller warrants that the sewage system described in the Improvement Permit attached hereto has been installed, which representation survives Closing, but makes no further representations as to the system.

(d) **Private Drinking Water Well Permit:** (Applicable Not Applicable) Seller warrants that a private drinking water well has been installed, which representation survives Closing, but makes no further representations as to the well. (If well installed after July 1, 2008, attach Improvement Permit hereto.)

6. **SELLER OBLIGATIONS:**

(a) **Evidence of Title, Payoff Statement(s) and Non Foreign Status:**

- (i) Seller agrees to use best efforts to provide to the closing attorney as soon as reasonably possible after the Effective Date, copies of all title information in possession of or available to Seller, including but not limited to: title insurance policies, attorney's opinions on title, surveys, covenants, deeds, notes and deeds of trust, leases, and easements relating to the Property.
- (ii) Seller shall provide to the closing attorney all information needed to obtain a written payoff statement from any lender(s) regarding any security interest in the Property as soon as reasonably possible after the Effective Date, and Seller designates the closing attorney as Seller's agent with express authority to request and obtain on Seller's behalf payoff statements and/or short-pay statements from any such lender(s).
- (iii) If Seller is not a foreign person as defined by the Foreign Investment in Real Property Tax Act, Seller shall also provide to the closing attorney a non-foreign status affidavit (pursuant to the Foreign Investment in Real Property Tax Act). In the event Seller shall not provide a non-foreign status affidavit, Seller acknowledges that there may be withholding as provided by the Internal Revenue Code.

Buyer initials Bl Seller initials GP

(b) **Authorization to Disclose Information:** Seller authorizes: (1) any attorney presently or previously representing Seller to release and disclose any title insurance policy in such attorney's file to Buyer and both Buyer's and Seller's agents and attorneys; (2) the Property's title insurer or its agent to release and disclose all materials in the Property's title insurer's (or title insurer's agent's) file to Buyer and both Buyer's and Seller's agents and attorneys, and (3) the closing attorney to release and disclose any seller's closing disclosure, settlement statement and/or disbursement summary, or any information therein, to the parties to this transaction, their real estate agent(s) and Buyer's lender(s).

(c) **Access to Property:** Seller shall provide reasonable access to the Property through the earlier of Closing or possession by Buyer, including, but not limited to, allowing the Buyer and/or Buyer's agents or representatives an opportunity to (i) conduct Due Diligence, (ii) verify the satisfactory completion of negotiated repairs/improvements, and (iii) conduct a final walk-through inspection of the Property. Seller's obligation includes providing existing utilities operating at Seller's cost including any connections and dewatering. To the extent applicable, Seller shall also be responsible for timely clearing that portion of the Property required by the County to perform tests, inspections and/or evaluations to determine the suitability of the Property for a sewage system and/or private drinking water well.

NOTE: See WARNING in paragraph 2 above for limitation on Buyer's right to terminate this Contract as a result of Buyer's continued investigation of the Property following the expiration of the Due Diligence Period.

d) **Removal of Seller's Property:** Seller shall remove from the Property, by the date possession is delivered, (i) all personal property which is not a part of the purchase and (ii) unless otherwise agreed, all garbage and debris.

(e) **Affidavit and Indemnification Agreement:** Seller shall furnish at Settlement an affidavit(s) and indemnification agreement(s) in form satisfactory to Buyer and Buyer's title insurer, if any, executed by Seller and any person or entity who has performed or furnished labor, services, materials or rental equipment to the Property within 120 days prior to the date of Settlement and who may be entitled to claim a lien against the Property as described in N.C.G.S. §44A-8 verifying that each such person or entity has been paid in full and agreeing to indemnify Buyer, Buyer's lender(s) and Buyer's title insurer against all loss from any cause or claim arising therefrom.

(f) **Designation of Lien Agent, Payment and Satisfaction of Liens:** If required by N.C.G.S. §44A-11.1, Seller shall have designated a Lien Agent, and Seller shall deliver to Buyer as soon as reasonably possible a copy of the appointment of Lien Agent. All deeds of trust, deferred ad valorem taxes, liens and other charges against the Property, not assumed by Buyer, must be paid and satisfied by Seller prior to or at Settlement such that cancellation may be promptly obtained following Closing. Seller shall remain obligated to obtain any such cancellations following Closing.

(g) **Good Title, Legal Access:** Seller shall execute and deliver a GENERAL WARRANTY DEED for the Property in recordable form no later than Settlement, which shall convey fee simple marketable and insurable title, without exception for mechanics' liens, and free of any other liens, encumbrances or defects, including those which would be revealed by a current and accurate survey of the Property, except: ad valorem taxes for the current year (prorated through the date of Settlement); utility easements and unviolated covenants, conditions or restrictions that do not materially affect the value of the Property; and such other liens, encumbrances or defects as may be assumed or specifically approved by Buyer in writing. The Property must have legal access to a public right of way.

NOTE: Buyer's failure to conduct a survey or examine title of the Property prior to the expiration of the Due Diligence Period does not relieve the Seller of their obligation to deliver good title under this paragraph.

NOTE: If any sale of the Property may be a "short sale," consideration should be given to attaching a Short Sale Addendum (Standard Form 2A14-T) as an addendum to this Contract.

(h) **Deed, Taxes, and Fees:** Seller shall pay for preparation of a deed and all other documents necessary to perform Seller's obligations under this Contract, and for state and county excise taxes, and any deferred, discounted or rollback taxes, and local conveyance fees required by law. The deed is to be made to: Brian Matthew Appleby

(i) **Agreement to Pay Buyer Expenses:** Seller shall pay at Settlement \$ 0.00 toward any of Buyer's expenses associated with the purchase of the Property, at the discretion of Buyer and/or lender, if any, including any FHA/VA lender and inspection costs that Buyer is not permitted to pay.

Buyer initials bl Seller initials GP

(j) **Owners' Association Fees/Charges:** Seller shall pay any charges by an owners' association or a management company/vendor as agent of the association under paragraph 7(a) of this Contract.

(k) **Payment of Special Assessments:** Seller shall pay, in full at Settlement, all Special Assessments that are approved prior to Settlement, whether payable in a lump sum or future installments, provided that the amount thereof can be reasonably determined or estimated. The payment of such estimated amount shall be the final payment between the Parties.

(l) **Late Listing Penalties:** All property tax late listing penalties, if any, shall be paid by Seller.

(m) **Owners' Association Disclosure and Condominium Resale Statement Addendum** (Standard Form 2A12-T): If applicable, Seller shall provide the completed Owners' Association Disclosure and Condominium Resale Statement Addendum to Buyer on or before the Effective Date.

(n) **Seller's Breach of Contract:** See paragraph 21 for Buyer's remedies in the event of breach of this Contract.

7. CHARGES BY OWNERS' ASSOCIATION: Responsibility for payment of charges by an owners' association or a management company/vendor as agent of the association shall be allocated between Buyer and Seller as follows:

(a) Seller shall pay:

- (i) fees incurred by Seller in completing resale or other certificates related to a proposed sale of the Property;
- (ii) fees required for confirming Seller's account payment information on owners' association dues or assessments for payment or proration, including any expedite fee permitted under N.C. Gen. Stat. § 47F-3-102 that is charged in connection with providing such information;
- (iii) any fees charged for transferring or updating ownership records of the association; and
- (iv) any fees other than those fees specifically required to be paid by Buyer under paragraph 7(b) below.

(b) Buyer shall pay:

- (i) charges for providing information required by Buyer's lender;
- (ii) working capital contributions, membership fees, or charges imposed for Buyer's use of the common elements and/or services provided to Buyer in connection with Buyer taking possession of the Property, such as "move-in fees"; and
- (iii) determining restrictive covenant compliance.

8. PRORATIONS AND ADJUSTMENTS: Unless otherwise agreed, the following items shall be prorated, with Seller responsible for the prorated amounts of any taxes and dues through the date of Settlement, and Seller entitled to the amount of prorated rents through the date of Settlement, and either adjusted between the parties or paid at Settlement:

- (a) **Taxes on Real Property:** Ad valorem taxes and recurring governmental service fees levied with such taxes on real property shall be prorated on a calendar year basis;
- (b) **Rents:** Rents, if any, for the Property;
- (c) **Dues:** Owners' association regular assessments (dues) and other like charges.

9. CONDITION OF PROPERTY/RISK OF LOSS:

(a) **Condition of Property at Closing:** If the Property is not in substantially the same or better condition at Closing as on the date of this offer, reasonable wear and tear excepted, Buyer may terminate this Contract by written notice delivered to Seller and the Due Diligence Fee and Earnest Money Deposit shall be refunded to Buyer. If the Property is not in such condition and Buyer does NOT elect to terminate this Contract, Buyer shall be entitled to receive, in addition to the Property, the proceeds of any insurance claim filed by Seller on account of any damage or destruction to the Property.

(b) **Risk of Loss:** The risk of loss or damage by fire or other casualty prior to Closing shall be upon Seller. Seller is advised not to cancel existing insurance on the Property until after confirming recordation of the deed.

10. DELAY IN SETTLEMENT/CLOSING: This paragraph shall apply if one party is ready, willing and able to complete Settlement on the Settlement Date ("Non-Delaying Party") but it is not possible for the other party to complete Settlement by the Settlement Date ("Delaying Party"). In such event, the Delaying Party shall be entitled to a delay in Settlement and shall give as much notice as possible to the Non-Delaying Party and closing attorney. If the Delaying Party fails to complete Settlement and Closing within seven (7) days of the Settlement Date (including any amended Settlement Date agreed to in writing by the parties), then the Delaying Party shall be in breach and the Non-Delaying Party may terminate this Contract and shall be entitled to enforce any remedies available to such party under this Contract for the breach.

Buyer initials BL Seller initials GP

11. **POSSESSION:** Unless otherwise provided herein, possession, including all means of access to the Property (keys, codes including security codes, gate openers, electronic devices, etc.) shall be delivered at Closing as defined in Paragraph 1(m). No alterations, excavations, tree or vegetation removal or other such activities may be done before possession is delivered.

12. **ADDENDA:** CHECK ALL STANDARD ADDENDA THAT MAY BE A PART OF THIS CONTRACT, IF ANY, AND ATTACH HERETO. ITEMIZE ALL OTHER ADDENDA TO THIS CONTRACT, IF ANY, AND ATTACH HERETO.

- Additional Provisions Addendum (Form 2A11-T)
- Additional Signatures Addendum (Form 3-T)
- Back-Up Contract Addendum (Form 2A1-T)
- Loan Assumption Addendum (Form 2A6-T)
- Owners' Association Disclosure Addendum (Form 2A12-T)
- Seller Financing Addendum (Form 2A5-T)
- Short Sale Addendum (Form 2A14-T)
- Identify other attorney or party drafted addenda: _____

NOTE: UNDER NORTH CAROLINA LAW, REAL ESTATE BROKERS ARE NOT PERMITTED TO DRAFT ADDENDA TO THIS CONTRACT.

13. **ASSIGNMENTS:** This Contract may not be assigned without the written consent of all parties except in connection with a tax-deferred exchange, but if assigned by agreement, then this Contract shall be binding on the assignee and assignee's heirs and successors.

14. **TAX-DEFERRED EXCHANGE:** In the event Buyer or Seller desires to effect a tax-deferred exchange in connection with the conveyance of the Property, Buyer and Seller agree to cooperate in effecting such exchange; provided, however, that the exchanging party shall be responsible for all additional costs associated with such exchange, and provided further, that a non-exchanging party shall not assume any additional liability with respect to such tax-deferred exchange. Buyer and Seller shall execute such additional documents, including assignment of this Contract in connection therewith, at no cost to the non-exchanging party, as shall be required to give effect to this provision.

15. **PARTIES:** This Contract shall be binding upon and shall inure to the benefit of Buyer and Seller and their respective heirs, successors and assigns. As used herein, words in the singular include the plural and the masculine includes the feminine and neuter genders, as appropriate.

16. **SURVIVAL:** If any provision herein contained which by its nature and effect is required to be observed, kept or performed after the Closing, it shall survive the Closing and remain binding upon and for the benefit of the parties hereto until fully observed, kept or performed.

17. **ENTIRE AGREEMENT:** This Contract contains the entire agreement of the parties and there are no representations, inducements or other provisions other than those expressed herein. All changes, additions or deletions hereto must be in writing and signed by all parties. Nothing contained herein shall alter any agreement between a REALTOR® or broker and Seller or Buyer as contained in any listing agreement, buyer agency agreement, or any other agency agreement between them.

18. **CONDUCT OF TRANSACTION:** The parties agree that any action between them relating to the transaction contemplated by this Contract may be conducted by electronic means, including the signing of this Contract by one or more of them and any notice or communication given in connection with this Contract. Any written notice or communication may be transmitted to any mailing address, e-mail address or fax number set forth in the "Notice Information" section below. Any notice or communication to be given to a party herein, any fee, deposit of other payment to be delivered to a party herein, may be given to the party or to such party's agent. Delivery of any notice to a party via means of electronic transmission shall be deemed complete at such time as the sender performs the final act to send such transmission, in a form capable of being processed by the receiving party's system, to any electronic address provided for such party in the "Notice Information" section below. Seller and Buyer agree that the "Notice Information" and "Acknowledgment of Receipt of Monies" sections below shall not constitute a material part of this Contract, and that the addition or modification of any information therein shall not constitute a rejection of an offer or the creation of a counteroffer.

19. **EXECUTION:** This Contract may be signed in multiple originals or counterparts, all of which together constitute one and the same instrument.

20. **COMPUTATION OF DAYS/TIME OF DAY:** Unless otherwise provided, for purposes of this Contract, the term "days" shall mean consecutive calendar days, including Saturdays, Sundays, and holidays, whether federal, state, local or religious. For the purposes of calculating days, the count of "days" shall begin on the day following the day upon which any act or notice as provided in this Contract was required to be performed or made. Any reference to a date or time of day shall refer to the date and/or time of day in the State of North Carolina.

Buyer initials BL Seller initials GP

21. **REMEDIES:**

(a) **Breach by Buyer:** In the event of material breach of this Contract by Buyer, any Earnest Money Deposit shall be paid to Seller. The payment of any Earnest Money Deposit and any Due Diligence Fee to Seller (without regard to their respective amounts, including zero) together shall serve as liquidated damages ("Liquidated Damages") and as Seller's sole and exclusive remedy for such breach, but without limiting Seller's rights under Paragraphs 2(d) and 2(e) for damage to the Property. It is acknowledged by the parties that the amount of the Liquidated Damages is compensatory and not punitive, such amount being a reasonable estimation of the actual loss that Seller would incur as a result of a breach of this Contract by Buyer. The payment to Seller of the Liquidated Damages shall not constitute a penalty or forfeiture but actual compensation for Seller's anticipated loss, both parties acknowledging the difficulty determining Seller's actual damages for such breach.

(b) **Breach by Seller:** In the event of material breach of this Contract by Seller, Buyer may (i) elect to terminate this Contract as a result of such breach, and shall be entitled to return of both the Earnest Money Deposit and the Due Diligence Fee, together with the reasonable costs actually incurred by Buyer in connection with Buyer's Due Diligence ("Due Diligence Costs"), or (ii) elect not to terminate and instead treat this Contract as remaining in full force and effect and seek the remedy of specific performance.

(c) **Attorneys' Fees:** If legal proceedings are brought by Buyer or Seller against the other to collect the Earnest Money Deposit, Due Diligence Fee, or Due Diligence Costs, the parties agree that a party shall be entitled to recover reasonable attorneys' fees to the extent permitted under N.C. Gen. Stat. § 6-21.2. The parties acknowledge and agree that the terms of this Contract with respect to entitlement to the Earnest Money Deposit, Due Diligence Fee, or Due Diligence Costs each constitute an "evidence of indebtedness" pursuant to N.C. Gen. Stat. § 6-21.2.

NOTE: A party seeking recovery of attorneys' fees under N.C. Gen. Stat. § 6-21.2 must first give written notice to the other party that they have five (5) days from the mailing of the notice to pay the outstanding amount(s) without the attorneys' fees.

[THIS SPACE INTENTIONALLY LEFT BLANK]

Buyer initials Bl Seller initials GP ^{ds} Page 10 of 13

STANDARD FORM 12-T
Revised 7/2022
© 7/2022

NOTICE INFORMATION

NOTE: INSERT AT LEAST ONE ADDRESS AND/OR ELECTRONIC DELIVERY ADDRESS EACH PARTY AND AGENT APPROVES FOR THE RECEIPT OF ANY NOTICE CONTEMPLATED BY THIS CONTRACT. INSERT "N/A" FOR ANY WHICH ARE NOT APPROVED.

BUYER NOTICE ADDRESS:

Mailing Address:
Buyer Fax #:
Buyer E-mail:

SELLER NOTICE ADDRESS:

Mailing Address:
Seller Fax #:
Seller E-mail:

CONFIRMATION OF AGENCY/NOTICE ADDRESSES

Selling Firm Name: Fathom Realty NC LLC
Acting as [X] Buyer's Agent [] Seller's (sub)Agent [] Dual Agent

Firm License #: C23310

Mailing Address: 2000 Regency Parkway, Suite 300, Cary, NC 27518-8506

Individual Selling Agent: Jennifer Appleby
[] Acting as a Designated Dual Agent (check only if applicable)

Selling Agent License#: 296463

Selling Agent Phone#: (919)818-7663

Selling Agent Fax#:

Selling Agent E-mail: jennifer@applebysells.com

Listing Firm Name: Ward & Misenheimer
Acting as [X] Seller's Agent [] Dual Agent

Firm License #: C11370

Mailing Address: 5005 Whitfield Road, Durham, NC 27707

Individual Listing Agent: Luther Misenheimer
[] Acting as a Designated Dual Agent (check only if applicable)

Listing Agent License#: 147304

Listing Agent Phone#: (919)614-4901

Listing Agent Fax#:

Listing Agent E-mail: Luther@wmrealtors.com

ACKNOWLEDGMENT OF RECEIPT OF MONIES

Seller: Gioia Palmieri ("Seller")

Buyer: Brian Appleby ("Buyer")

Property Address: 1205 Lot # 2 Old Coats Road, Lillington, NC 27546 ("Property")

LISTING AGENT ACKNOWLEDGMENT OF RECEIPT OF DUE DILIGENCE FEE

Paragraph 1(d) of the Offer to Purchase and Contract between Buyer and Seller for the sale of the Property provides for the payment to Seller of a Due Diligence Fee in the amount of \$ 500.00, receipt of which Listing Agent hereby acknowledges.

Date: _____

Firm: Ward & Misenheimer

By: _____

(Signature)

Luther Misenheimer

(Print name)

SELLER ACKNOWLEDGMENT OF RECEIPT OF DUE DILIGENCE FEE

Paragraph 1(d) of the Offer to Purchase and Contract between Buyer and Seller for the sale of the Property provides for the payment to Seller of a Due Diligence Fee in the amount of \$ 500.00, receipt of which Seller hereby acknowledges.

Date: _____

Seller: _____

(Signature)

Gioia Palmieri

Date: _____

Seller: _____

(Signature)

ESCROW AGENT ACKNOWLEDGMENT OF RECEIPT OF INITIAL EARNEST MONEY DEPOSIT

Paragraph 1(d) of the Offer to Purchase and Contract between Buyer and Seller for the sale of the Property provides for the payment to Escrow Agent of an Initial Earnest Money Deposit in the amount of \$ 200.00. Escrow Agent as identified in Paragraph 1(f) of the Offer to Purchase and Contract hereby acknowledges receipt of the Initial Earnest Money Deposit and agrees to hold and disburse the same in accordance with the terms of the Offer to Purchase and Contract.

Date: _____

Firm: _____

By: _____

(Signature)

Morgan and Perry Law

(Print name)

ESCROW AGENT ACKNOWLEDGMENT OF RECEIPT OF (ADDITIONAL) EARNEST MONEY DEPOSIT

Paragraph 1(d) of the Offer to Purchase and Contract between Buyer and Seller for the sale of the Property provides for the payment to Escrow Agent of an (Additional) Earnest Money Deposit in the amount of \$ _____. Escrow Agent as identified in Paragraph 1(f) of the Offer to Purchase and Contract hereby acknowledges receipt of the (Additional) Earnest Money Deposit and agrees to hold and disburse the same in accordance with the terms of the Offer to Purchase and Contract.

Date: _____

Firm: _____

Time: _____ AM. PM

By: _____

(Signature)

Morgan and Perry Law

(Print name)



STATE OF NORTH CAROLINA
MINERAL AND OIL AND GAS RIGHTS MANDATORY DISCLOSURE STATEMENT

Instructions to Property Owners

- 1. The Residential Property Disclosure Act (G.S. 47E) ("Disclosure Act") requires owners of certain residential real estate such as single-family homes, individual condominiums, townhouses, and the like, and buildings with up to four dwelling units, to furnish purchasers a Mineral and Oil and Gas Rights Disclosure Statement ("Disclosure Statement"). This form is the only one approved for this purpose.
2. A disclosure statement is not required for some transactions. For a complete list of exemptions, see G.S. 47E-2(a). A DISCLOSURE STATEMENT IS REQUIRED FOR THE TRANSFERS IDENTIFIED IN G.S. 47E-2(b), including transfers involving the first sale of a dwelling never inhabited, lease with option to purchase contracts where the lessee occupies or intends to occupy the dwelling, and transfers between parties when both parties agree not to provide the Residential Property and Owner's Association Disclosure Statement.
3. You must respond to each of the following by placing a check in the appropriate box.

MINERAL AND OIL AND GAS RIGHTS DISCLOSURE

Mineral rights and/or oil and gas rights can be severed from the title to real property by conveyance (deed) of the mineral rights and/or oil and gas rights from the owner or by reservation of the mineral rights and/or oil and gas rights by the owner. If mineral rights and/or oil and gas rights are or will be severed from the property, the owner of those rights may have the perpetual right to drill, mine, explore, and remove any of the subsurface mineral and/or oil or gas resources on or from the property either directly from the surface of the property or from a nearby location. With regard to the severance of mineral rights and/or oil and gas rights, Seller makes the following disclosures:

Table with 6 rows of disclosures and 3 columns: Yes, No, No Representation. Each row includes a signature line for the Buyer and a corresponding checkbox selection.

Note to Purchasers

If the owner does not give you a Mineral and Oil and Gas Rights Disclosure Statement by the time you make your offer to purchase the property, or exercise an option to purchase the property pursuant to a lease with an option to purchase, you may under certain conditions cancel any resulting contract without penalty to you as the purchaser. To cancel the contract, you must personally deliver or mail written notice of your decision to cancel to the owner or the owner's agent within three calendar days following your receipt of this Disclosure Statement, or three calendar days following the date of the contract, whichever occurs first. However, in no event does the Disclosure Act permit you to cancel a contract after settlement of the transaction or (in the case of a sale or exchange) after you have occupied the property, whichever occurs first.

Property Address: 1.56 Acre Lot On Old Coats Rd (See Attached Map, Lillington, NC 27546-7842)

Owner's Name(s): Gioia Palmieri

Owner(s) acknowledge having examined this Disclosure Statement before signing and that all information is true and correct as of the date signed.


Owner Signature: Gioia Palmieri Date 9/6/2022

Owner Signature: Date

Purchaser(s) acknowledge receipt of a copy of this Disclosure Statement; that they have examined it before signing; that they understand that this is not a warranty by the owner's agent; and that the representations are made by the owner and not the owner's agent(s) or subagent(s).

Purchaser Signature: Brian Appleby Date 4/29/2023

Purchaser Signature: Date

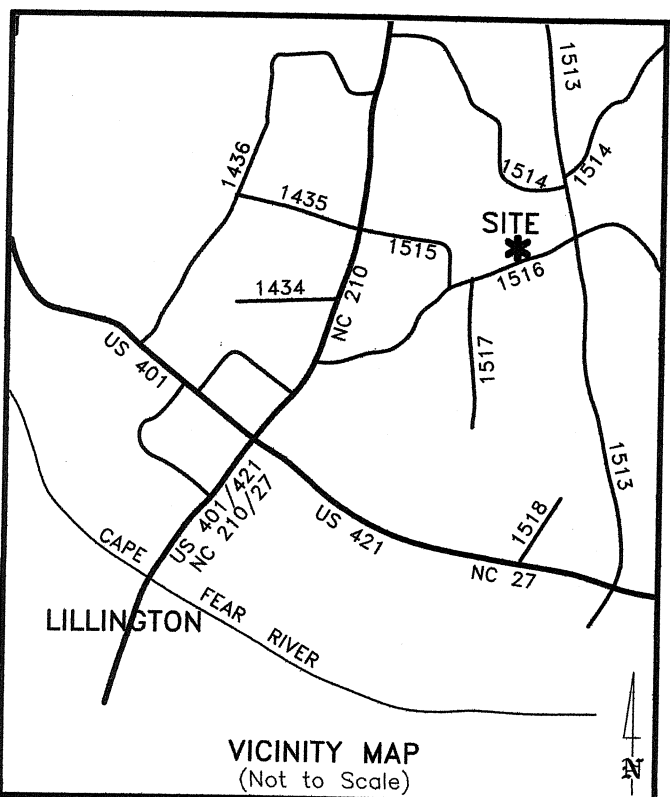

~ Harnett County ~

I hereby certify that the development depicted hereon has been granted final approval from Harnett County E-911 Addressing, Environmental Health, Planning, Public Utilities, and the North Carolina Department of Transportation. This plat is subject to any and all conditions stated below and is eligible for recordation in the Harnett County Register of Deeds within thirty days of the date below.

E-911 Addressing: **NR**

Public Utilities:
(Not for Construction) Public Water Available via 6" waterline on North side of S.R. 1516. - No Public Sewer.

NCDOT:
-Minor Subdivision approval DOES NOT constitute proposed driveway connection approval to State maintained roadway.
-Construction of new connection or alteration of existing may require an approved Driveway Permit.
-Change of use will require an approved Driveway Permit.
-If a structure is built by a developer/contractor for commercial gain, a Driveway Permit must be secured.

[Signature]
Subdivision Administrator Date **10/19/2022**

State of North Carolina
County of Harnett

I, Jammy Ward, Review Officer of Harnett Co., certify that the map or plat to which this certification is affixed meets all statutory requirements for recording.

[Signature]
Review Officer Date **10/19/22**

FEMA FLOOD HAZARD STATEMENT
The subject property shown on this plat is located within the FEMA "Zone X" (Minimal Flood Risk) Area as shown on FIRM Number: 3720066000J Effective date: 10/3/2006

CERTIFICATION OF OWNERSHIP, DEDICATION, AND JURISDICTION:
I (We) hereby certify that I am (we are) the owners or agent of the property shown and described hereon which is located in the subdivision jurisdiction of Harnett County, N.C. and that I (we) adopt this plan of subdivision with my (our) free consent, establish the minimum building setback lines as noted, and dedicate all streets, rights-of-way, and easements to public or private use as noted. I (We) further acknowledge that I (we), nor any subsequent owners, CAN NOT use the minor subdivision provision within 3-years on this property or any other property located within 1,500 feet of the boundaries of this property.

10/19/22
Date
[Signature]
Signature of Owner or Agent

- SYMBOLS & ABBREVIATIONS:**
- EIP/EIS... Existing Iron Pipe or Stake
 - ERB... Existing ReBar Stake
 - ERRS... Existing Rail Road Spike
 - EPK... Existing Parker-Kayton Nail
 - EMN... Existing Magnetic Nail
 - ECS... Existing Cotton Picker Spindle
 - ECM... Existing Concrete Monument
 - AG/BG... Above/Below Ground Surface
 - △ CP... Calculated Point (not set)
 - CNTRL... Control Point - Grid Coordinates
 - ISS... Iron Stake Set (#4 rebar)
 - MNS... Magnetic Nail Set
 - CSS... Cotton Spindle Set
 - FH... Fire Hydrant
 - PP... Power Pole
 - OHE... Overhead Electric Lines
 - LH... Land Hook (Property combined)
 - C/L... Centerline of Road or Easement
 - R/W... Right-of-Way
 - D.B... Deed Book
 - P.B./P.C... Plat Book / Plat Cabinet
 - M.B... Map Book
 - NC_PIN... Parcel Identifier Number
 - Ac... Acres (Area of property)
 - SF... Square Feet
 - [123]... House Address



Harnett County Minimum Building Setback Requirements
RA-20R, RA-20M, RA-30 & RA-40

FRONT: 35' from R/W
REAR: 25'
SIDE: 10'
CORNER LOT SIDE: 20'
MAXIMUM HEIGHT: 35'

- SURVEY NOTES:**
- Iron Stakes (1/2" Re-bar) set at all new property corners unless labeled otherwise.
 - Magnetic Nails set at all points in paved road surfaces, unless otherwise indicated.
 - Areas determined by coordinate method.
 - All distances & dimensions are horizontal ground distances unless otherwise indicated.
 - No NC Geodetic Survey monuments or other such control monuments were found within 2,000 feet of the subject property unless otherwise shown hereon.
 - This survey is based upon the references shown as taken from County GIS records. No title search was provided for this survey. A complete title search by a licensed attorney may reveal other easements, restrictions, and title issues not made available to the surveyor.
 - No underground utilities were marked by providers prior to this survey. Call NC 811 prior to any excavation to locate any underground utilities.
 - Wetlands, soil conditions, or other environmental features were not delineated for this survey.

- REFERENCES:**
- Deed Book 4156, Page 882
 - Map #98-430
 - Deed Book 1300, Pg. 553
 - Deed Book 996, Pg. 953
 - Unrecorded map "Survey for Julia Matthews Estate" by Ragsdale Consultants, PA dated April 24, 1985.
 - Deed Book 261, Pg. 519 (Original description from October 12, 1875)

- LINE LEGEND:**
- Subject Boundary Surveyed
 - - - Subject Boundary Not Surveyed
 - Adjacent Property Lines
 - Abandoned Property Lines
 - Right of Way Lines
 - Center of Right-of-Way
 - Easement Lines
 - Survey Tie Lines
 - Minimum Building Setback
 - OHE Overhead Electric Lines
 - Water Line
 - Wire Fence
 - Wood Fence

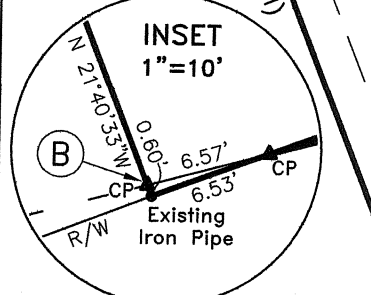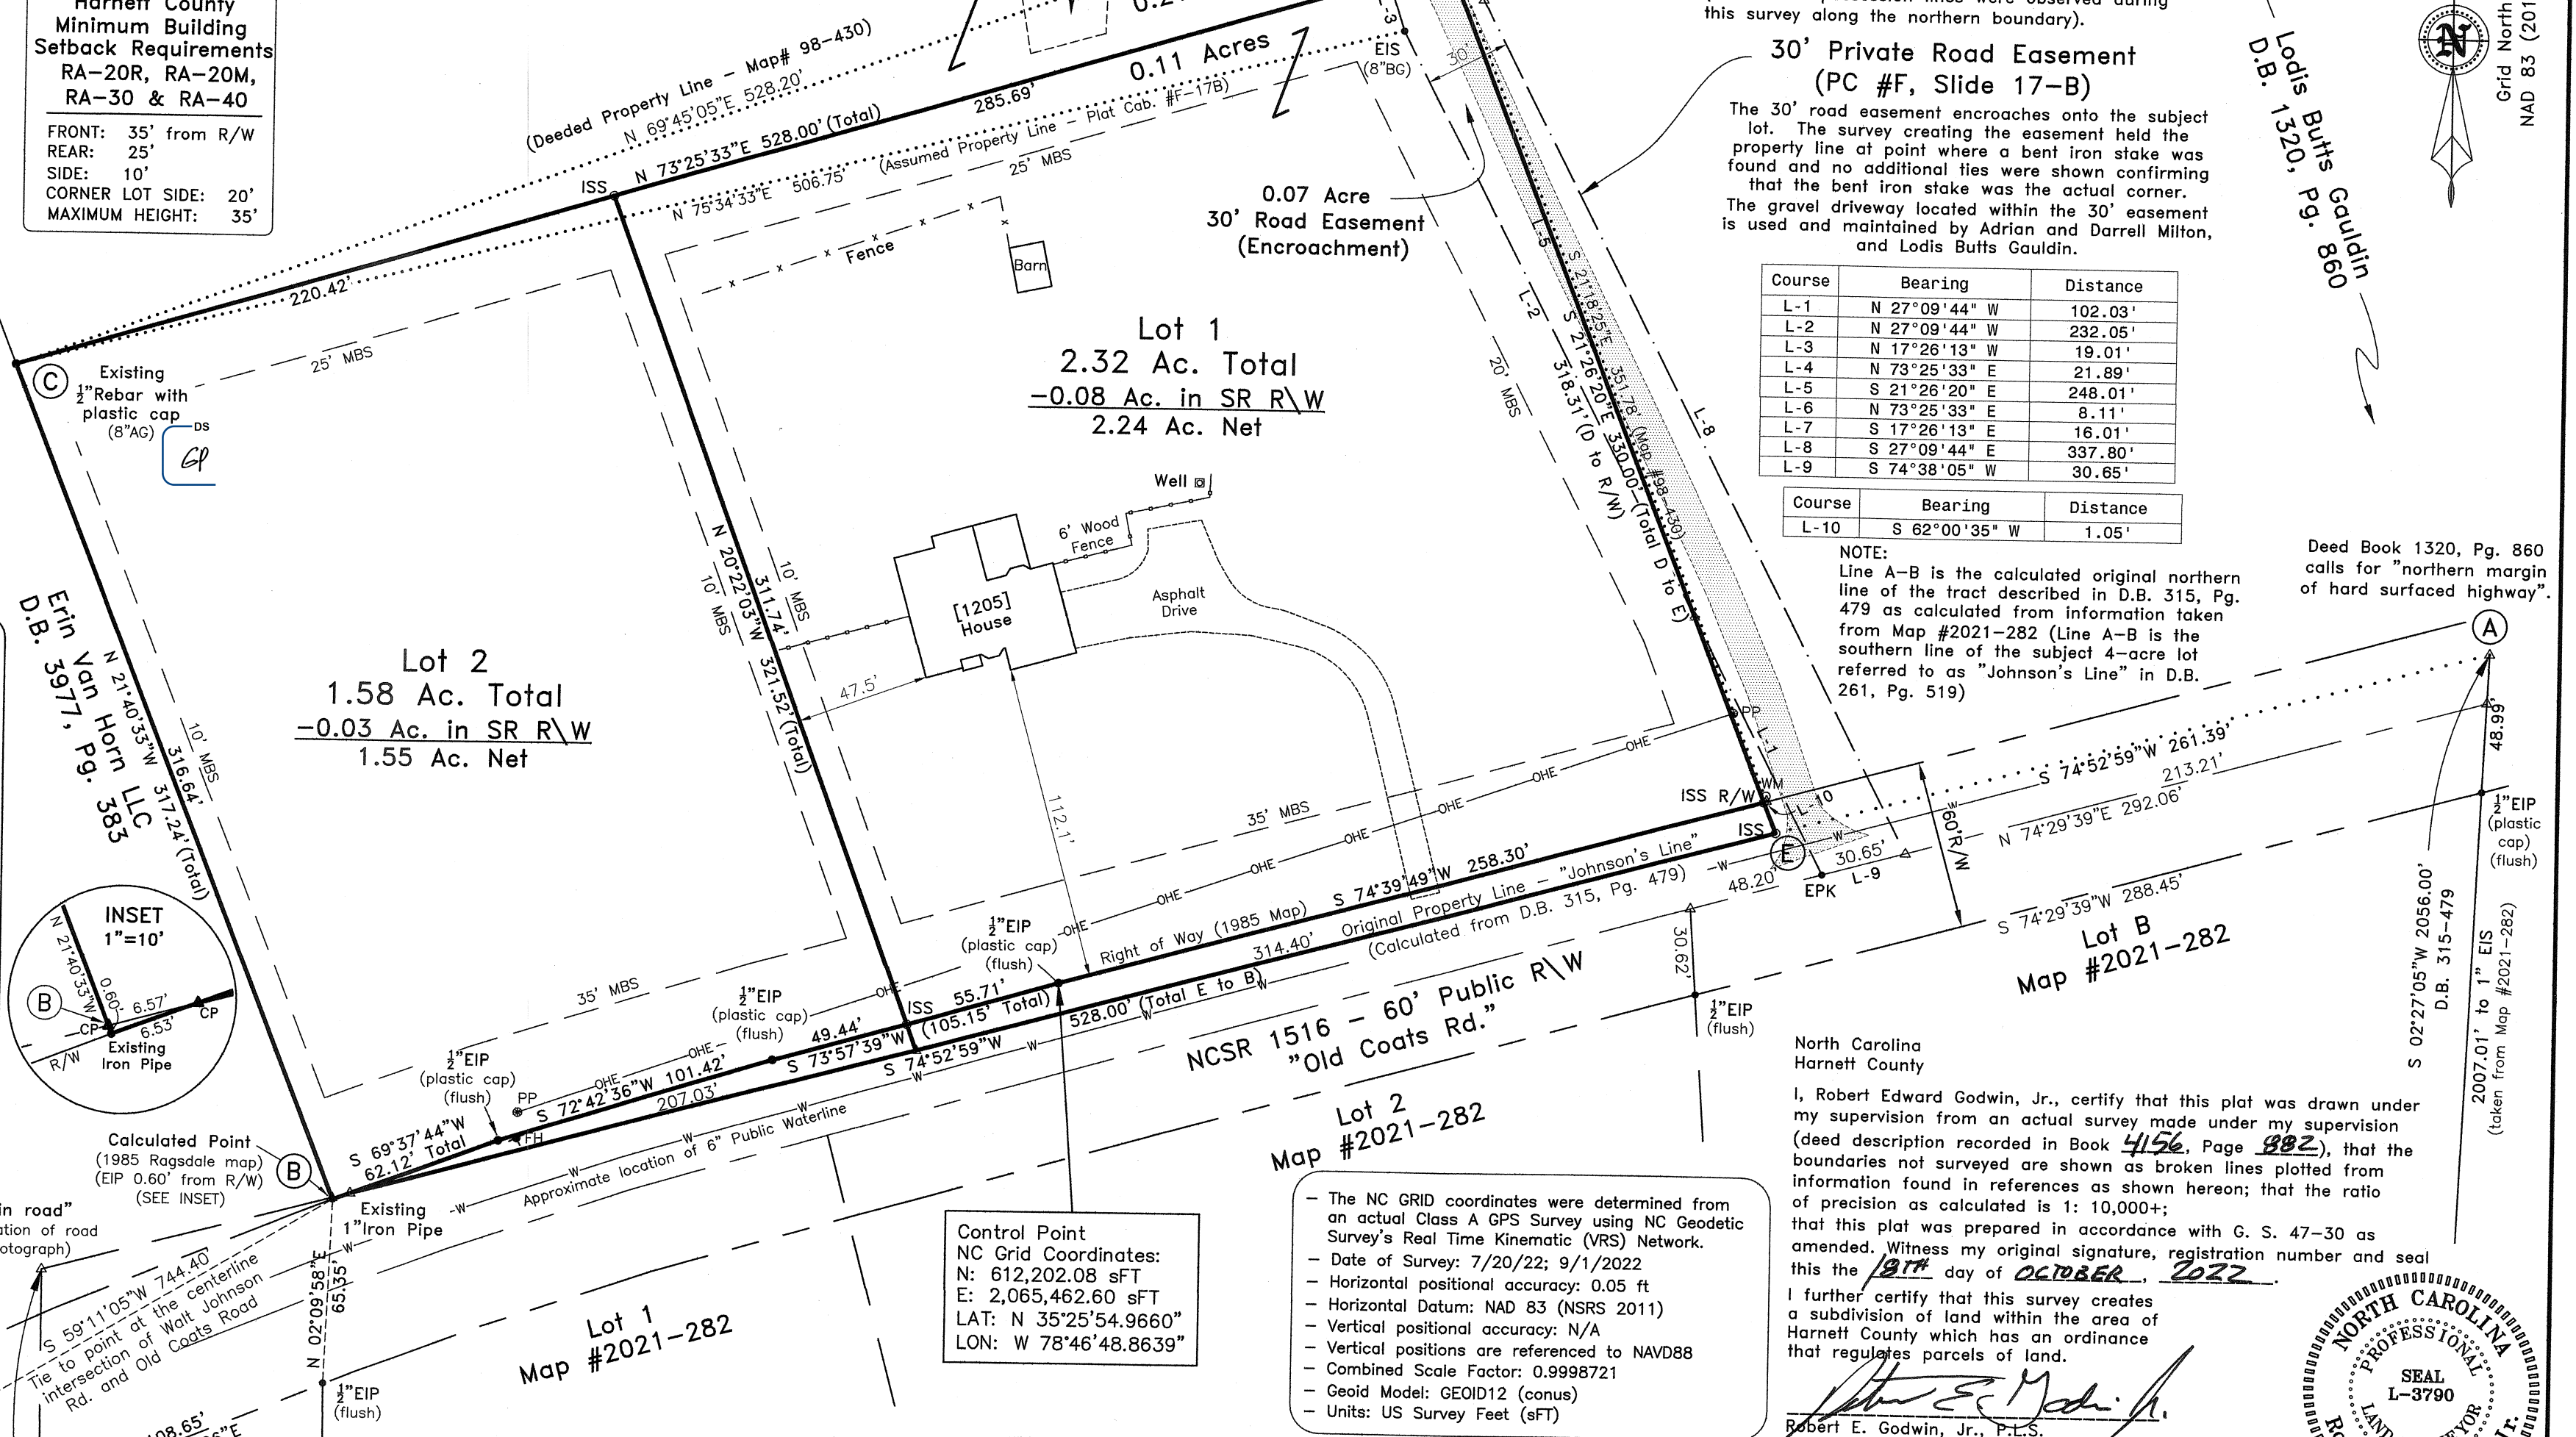


FOR REGISTRATION
Matthew S. Willis
REGISTER OF DEEDS
HARNETT COUNTY, NC
10/19/2022 at 08:23:25 AM
Bk2022 Pg543-543 (1)
Fee Amt: \$21.00

INSTRUMENT # 2022111796
TRUDI WESTER

Revisions:

- 10/10/22: Review Comments
- 10/13/22: Add Road tie and labels lines.

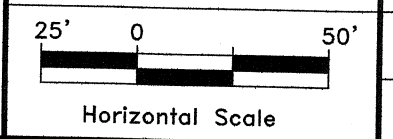

Control Point
NC Grid Coordinates:
N: 612,202.08 sFT
E: 2,065,462.60 sFT
LAT: N 35°25'54.9660"
LON: W 78°46'48.8639"

Minor Subdivision Survey For:
Gioia Palmieri
1005 Lamond Ave., Durham, NC 27701
Subject Property Address:
1205 Old Coats Rd., Lillington, NC 27546

NEILL'S CREEK TOWNSHIP - HARNETT COUNTY - NORTH CAROLINA

ZONED: RA-30 - WATERSHED: WS-IV


PIN: 0661-52-3372.000 ~ PID: 110671 0082

North Carolina
Harnett County

I, Robert Edward Godwin, Jr., certify that this plat was drawn under my supervision from an actual survey made under my supervision (deed description recorded in Book 4156, Page 882), that the boundaries not surveyed are shown as broken lines plotted from information found in references as shown hereon; that the ratio of precision as calculated is 1:10,000+; that this plat was prepared in accordance with G. S. 47-30 as amended. Witness my original signature, registration number and seal this the 19th day of October, 2022.

I further certify that this survey creates a subdivision of land within the area of Harnett County which has an ordinance that regulates parcels of land.

[Signature]
Robert E. Godwin, Jr., P.L.S.
License Number: L-3790

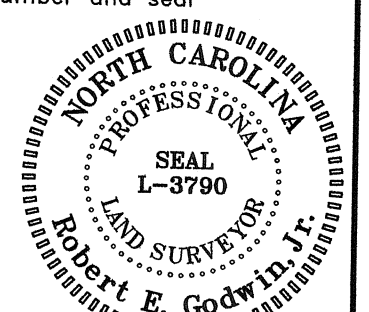

STREAMLINE LAND SURVEYING, Inc.
NC FIRM C-1898
870 NC 55 W, Coats, N.C. 27521
Phone: 910-897-7715

SURVEY DATE: JULY 20, 2022

SCALE: 1" = 50' SURVEYED BY: REG DRAWN BY: MGG

FILE: DATA\0661\220718PA.dwg (MinorSubd)

Certificate Of Completion

Envelope Id: 7911A0E91FF24921882ED6CDE5ED15B1	Status: Completed
Subject: Complete with DocuSign: Offer to Purchase and Contract-Vacant Lot_Land - 7_22.pdf, Mineral Righ...	
Source Envelope:	
Document Pages: 15	Signatures: 1
Certificate Pages: 4	Initials: 11
AutoNav: Enabled	Envelope Originator:
Envelopeld Stamping: Enabled	Ward & Misenheimer Realtors
Time Zone: (UTC-08:00) Pacific Time (US & Canada)	5005 Whitfield Road
	Durham, NC 27707
	realtorwm@gmail.com
	IP Address: 173.93.19.236

Record Tracking

Status: Original	Holder: Ward & Misenheimer Realtors	Location: DocuSign
4/30/2023 6:50:44 AM	realtorwm@gmail.com	

Signer Events

Gioia Palmieri
gioiap123@gmail.com
Security Level: Email, Account Authentication (None)

Signature

DocuSigned by:
Gioia Palmieri
098241C30F3943A...

Timestamp

Sent: 4/30/2023 7:04:23 AM
Viewed: 4/30/2023 7:06:58 AM
Signed: 4/30/2023 7:19:07 AM

Signature Adoption: Pre-selected Style
Using IP Address: 104.54.75.90

Electronic Record and Signature Disclosure:
Accepted: 10/9/2013 4:33:01 PM
ID: 29100f60-38ca-45d5-b449-40c1117b1fa6

In Person Signer Events

Signature

Timestamp

Editor Delivery Events

Status

Timestamp

Agent Delivery Events

Status

Timestamp

Intermediary Delivery Events

Status

Timestamp

Certified Delivery Events

Status

Timestamp

Carbon Copy Events

Status

Timestamp

Witness Events

Signature

Timestamp

Notary Events

Signature

Timestamp

Envelope Summary Events

Status

Timestamps

Envelope Sent	Hashed/Encrypted	4/30/2023 7:04:23 AM
Certified Delivered	Security Checked	4/30/2023 7:06:58 AM
Signing Complete	Security Checked	4/30/2023 7:19:07 AM
Completed	Security Checked	4/30/2023 7:19:07 AM

Payment Events

Status

Timestamps

Electronic Record and Signature Disclosure

CONSUMER DISCLOSURE

From time to time, Ward & Misenheimer (we, us or Company) may be required by law to provide to you certain written notices or disclosures. Described below are the terms and conditions for providing to you such notices and disclosures electronically through your DocuSign, Inc. (DocuSign) user account. Please read the information below carefully and thoroughly, and if you can access this information electronically to your satisfaction and agree to these terms and conditions, please confirm your agreement by clicking the "I agree"™ button at the bottom of this document.

Getting paper copies

At any time, you may request from us a paper copy of any record provided or made available electronically to you by us. For such copies, as long as you are an authorized user of the DocuSign system you will have the ability to download and print any documents we send to you through your DocuSign user account for a limited period of time (usually 30 days) after such documents are first sent to you. After such time, if you wish for us to send you paper copies of any such documents from our office to you, you will be charged a \$0.00 per-page fee. You may request delivery of such paper copies from us by following the procedure described below.

Withdrawing your consent

If you decide to receive notices and disclosures from us electronically, you may at any time change your mind and tell us that thereafter you want to receive required notices and disclosures only in paper format. How you must inform us of your decision to receive future notices and disclosure in paper format and withdraw your consent to receive notices and disclosures electronically is described below.

Consequences of changing your mind

If you elect to receive required notices and disclosures only in paper format, it will slow the speed at which we can complete certain steps in transactions with you and delivering services to you because we will need first to send the required notices or disclosures to you in paper format, and then wait until we receive back from you your acknowledgment of your receipt of such paper notices or disclosures. To indicate to us that you are changing your mind, you must withdraw your consent using the DocuSign "Withdraw Consent" form on the signing page of your DocuSign account. This will indicate to us that you have withdrawn your consent to receive required notices and disclosures electronically from us and you will no longer be able to use your DocuSign user account to receive required notices and consents electronically from us or to sign electronically documents from us.

All notices and disclosures will be sent to you electronically

Unless you tell us otherwise in accordance with the procedures described herein, we will provide electronically to you through your DocuSign user account all required notices, disclosures, authorizations, acknowledgements, and other documents that are required to be provided or made available to you during the course of our relationship with you. To reduce the chance of you inadvertently not receiving any notice or disclosure, we prefer to provide all of the required notices and disclosures to you by the same method and to the same address that you have given us. Thus, you can receive all the disclosures and notices electronically or in paper format through the paper mail delivery system. If you do not agree with this process, please let us know as described below. Please also see the paragraph immediately above that describes the consequences of your electing not to receive delivery of the notices and disclosures electronically from us.

How to contact Ward & Misenheimer:

You may contact us to let us know of your changes as to how we may contact you electronically, to request paper copies of certain information from us, and to withdraw your prior consent to receive notices and disclosures electronically as follows:

To contact us by email send messages to: realtorwm@gmail.com

To advise Ward & Misenheimer of your new e-mail address

To let us know of a change in your e-mail address where we should send notices and disclosures electronically to you, you must send an email message to us at realtorwm@gmail.com and in the body of such request you must state: your previous e-mail address, your new e-mail address. We do not require any other information from you to change your email address..

In addition, you must notify DocuSign, Inc to arrange for your new email address to be reflected in your DocuSign account by following the process for changing e-mail in DocuSign.

To request paper copies from Ward & Misenheimer

To request delivery from us of paper copies of the notices and disclosures previously provided by us to you electronically, you must send us an e-mail to realtorwm@gmail.com and in the body of such request you must state your e-mail address, full name, US Postal address, and telephone number. We will bill you for any fees at that time, if any.

To withdraw your consent with Ward & Misenheimer

To inform us that you no longer want to receive future notices and disclosures in electronic format you may:

- i. decline to sign a document from within your DocuSign account, and on the subsequent page, select the check-box indicating you wish to withdraw your consent, or you may;
- ii. send us an e-mail to realtorwm@gmail.com and in the body of such request you must state your e-mail, full name, IS Postal Address, telephone number, and account number. We do not need any other information from you to withdraw consent.. The consequences of your withdrawing consent for online documents will be that transactions may take a longer time to process..

Required hardware and software

Operating Systems:	Windows 2000®/Windows XP®/Windows Vista®; Mac OS X
Browsers:	Final release versions of Internet Explorer 6.0® or above (Windows only); Mozilla Firefox 2.0 or above (Windows and Mac); Safari 3.0 or above (Mac only)
Email:	Access to a valid email account
Screen Resolution:	800 x 600 minimum
Enabled Security Settings:	Allow per session cookies

** These minimum requirements are subject to change. If these requirements change, you will be asked to re-accept the disclosure. Pre-release (e.g. beta) versions of operating systems and browsers are not supported.

Acknowledging your access and consent to receive materials electronically

To confirm to us that you can access this information electronically, which will be similar to other electronic notices and disclosures that we will provide to you, please verify that you were able to read this electronic disclosure and that you also were able to print on paper or electronically save this page for your future reference and access or that you were able to e-mail this disclosure and consent to an address where you will be able to print on paper or save it for your future reference and access. Further, if you consent to receiving notices and disclosures exclusively in electronic format on the terms and conditions described above, please let us know by clicking the "I agree"™ button below.

By checking the "I Agree"™ box, I confirm that:

- I can access and read this Electronic CONSENT TO ELECTRONIC RECEIPT OF ELECTRONIC CONSUMER DISCLOSURES document; and
- I can print on paper the disclosure or save or send the disclosure to a place where I can print it, for future reference and access; and
- Until or unless I notify Ward & Misenheimer as described above, I consent to receive from exclusively through electronic means all notices, disclosures, authorizations, acknowledgements, and other documents that are required to be provided or made available to me by Ward & Misenheimer during the course of my relationship with you.