

JESSICA M. GRAINGER
ALEC GRAINGER
D.B.4063, PG.564
M.B.2021, PG.475

MARK LEON MEECH REVOCABLE TRUST
MARK LEON MEECH, TRUSTEE
D.B.4166, PG.2625
M.B.2021, PG.475

- LEGEND
- NTS NOT TO SCALE
 - EIP EXISTING IRON PIPE
 - PP POWER POLE
 - W/M WATER METER
 - TB TELEPHONE BOX
 - IPS IRON PIPE SET
 - CP&L TRANSFORMER
 - CATV CABLE TV BOX
 - L POLE LIGHT POLE
 - OHPL OVERHEAD POWER LINE
 - F.E.S. FLARED END SECTION (PIPE)
 - RCP REINFORCED CONC. PIPE
 - B.O.C. BACK OF CURB
 - F.H. FIRE HYDRANT
 - C/O SEWER CLEAN OUT
 - EIS EXISTING IRON STAKE
 - M.H. MANHOLE
 - ECM EXISTING CONCRETE MONUMENT
 - P.K. PARKER KALON NAIL

N.C. GRID NORTH, NAD 83 (2011)
NCGNSS-RTK-NETWORK, GEOID 12B
APRIL 1, 2023 - SPECTRA 80

GEORGE T. STALLINGS, JR.
D.B.2247, PG.750
M.B.2009, PG.118

TRAVIS W. BUCHANAN
D.B.3693, PG.561
M.B.2022, PG.107


Course	Bearing	Distance
L1	N 35°58'34" E	30.97'
L2	N 35°58'34" E	225.01'
L3	N 35°09'24" E	28.32'

GEORGE T. STALLINGS, JR.
D.B.2247, PG.750

NOTES:
(A) THE PROPERTY SHOWN HEREON IS SUBJECT TO ALL EASEMENTS OF RECORD AFFECTING SAME.
(B) NO TITLE SEARCH HAS BEEN PERFORMED BY THIS FIRM DURING THE COURSE OF THIS SURVEY.
(C) THIS SURVEYOR DOES NOT CERTIFY TO THE EXISTENCE OR NON-EXISTENCE OF ANY UNDERGROUND UTILITIES THAT MAY OR MAY NOT BE PRESENT ON THIS SITE.

NOTE: SHOWN IS TRACT 2 OF THE TRAVIS W. BUCHANAN S/D
REF: M.B.2022, PG.107

AREA = XXX ACRES
XXXX THOMAS KELLY ROAD
PIN 9693-80-3004.000

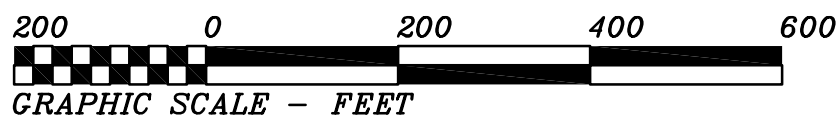

THIS IS TO CERTIFY THAT THIS MAP WAS PREPARED FROM AN ACTUAL SURVEY OF THE PREMISES, MADE UNDER MY SUPERVISION, AND THAT THERE ARE NOT ANY ENCROACHMENTS, EXCEPT AS NOTED TO THE BEST OF MY KNOWLEDGE. THAT THE RATIO OF PRECISION AS CALCULATED BY LATITUDES AND DEPARTURES IS 1:10,000. THIS MAP WAS PREPARED FOR TITLE COMPANY USE AND IS NOT INTENDED FOR RECORDATION OR CONVEYANCES WITHOUT WRITTEN AUTHORIZATION OF THE SURVEYOR AND OTHER APPROPRIATE OFFICIALS.
PROFESSIONAL LAND SURVEYOR
L-3247

PRELIMINARY PLAT
NOT FOR RECORDATION

PRELIMINARY PLOT PLAN FOR:
ANDREW DAVIS

UPPER LITTLE RIVER TWSP., HARNETT CO., N.C.
SCALE 1" = 200' APRIL 21, 2023

MAULDIN - WATKINS SURVEYING, P.A.
P.O. BOX 444 / 139 N. MAIN ST.
FUQUAY VARINA, NORTH CAROLINA 27526
(919) 552-9326 C-929