-ALL WINDOWS @ 7'-0" FROM FINISH FLOOR, UNLESS OTHERWISE NOTED

-2 x 6 EXTERIOR WALLS INSIDE 6X6 POST, UNLESS OTHERWISE NOTED

-2 x 4 INTERIOR WALLS, UNLESS OTHERWISE NOTED

-WATER HEATER TO SIZED BY CONTRACTOR, VERIFY WITH GENERAL CONTRACTOR

-200 AMP ELECTRIC SERVICE

INTERIOR MATERIALS:

-INTERIOR FINISH:

ALL FINISHED DRYWALL WALLS & CEILINGS TO BE SMOOTH, GARAGE TO BE DRYWALLED TO CODE MIN. COLOR WHITE OR GRAY, CONFIRM WITH OWNER

-TRIM:

BASE: 1 x 6 MDF, WALNUT CASING: 1 x 4 MDF, WALNUT

-INTERIOR DOORS:

SPECIFIED BY OWNER

-INTERIOR DOOR HARDWARE:

LEVER STYLE, NICKEL FINISH, CONFIRM W/ OWNER

**EXTERIOR DOOR HARDWARE PER EXTERIOR FINISH SCHEDULE

-CLOSET SHELVING:

ALL CLOSETS LABELED 'ROD & SHELF' OR 'R & S' TO HAVE SINGLE 12" DEEP WHITE MELAMINE SHELF AND SINGLE HANGING ROD @ 60" FROM FINISH FLOOR

ALL CLOSETS LABELED 'LIN' OR 'SHELF OR SHV.' TO HAVE 12" DEEP WHITE MELAMINE SHELVES @ 2', 4', & 6' FROM FINISH FLOOR

-CABINETS:

WHITE UPPER, WOOD FINISH LOWER WALNUT FINISH OR SIMILAR


-COUNTERTOPS:

KITCHEN: WHITE, BACKSPLASH, STANDARD EDGE, COLOR SELECTED BY OWNER, SINK, CONFIRM WITH OWNER

BATHROOMS: CULTURED QUARTZ W/ INTEGRATED SINK BOWLS & BACKSPLASH CONFIRM WITH OWNER

-APPLIANCES:

KITCHEN: STANDARD APPLIANCE PACKAGE INCLUDING REFRIGERATOR, RANGE, MICROWAVE, & DISHWASHER, STAINLESS COLOR, CONFIRM W/OWNER

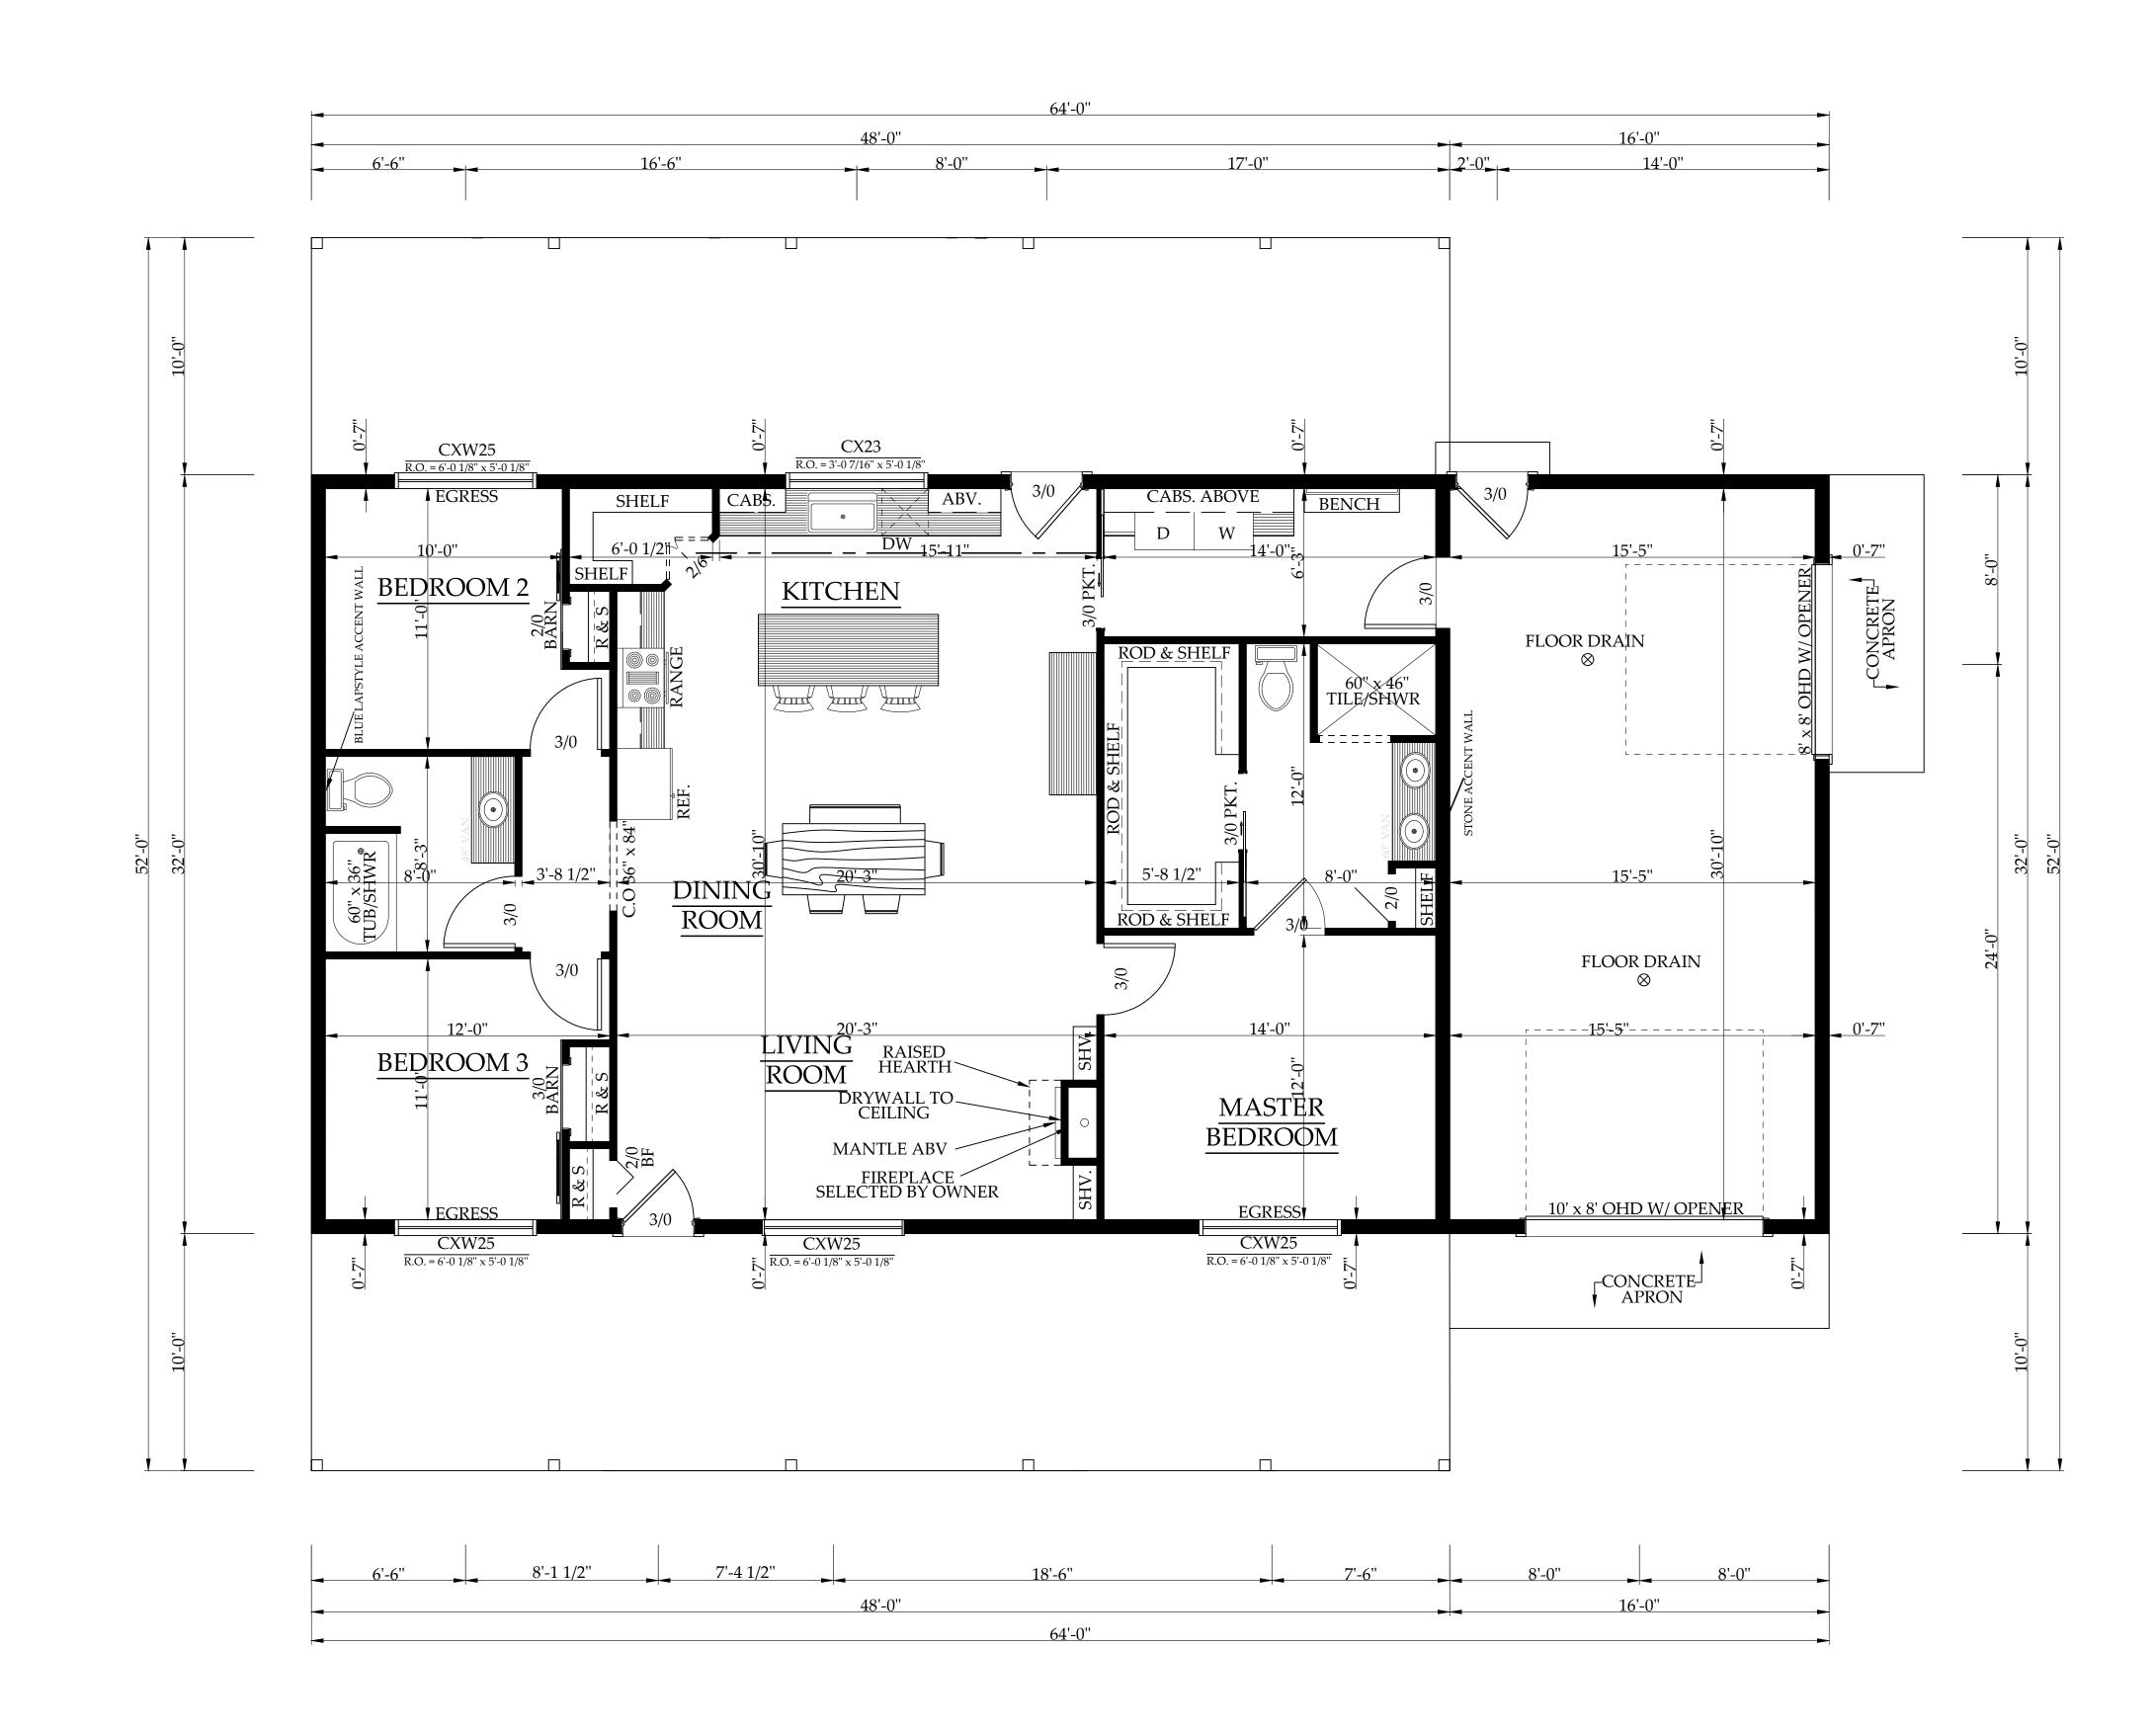

ontractin

VIS RESIDENCE

03-29-23

23-1004

3 OF 7

