



ROOF & FLOOR TRUSSES & BEAMS

Reilly Road Industrial Park
 Fayetteville, N.C. 28309
 Phone: (910) 864-8787
 Fax: (910) 864-4444


Bearing reactions less than or equal to 3000# are deemed to comply with the prescriptive Code requirements. The contractor shall refer to the attached Tables (derived from the prescriptive Code requirements) to determine the minimum foundation size and number of wood studs required to support reactions greater than 3000# but not greater than 15000#. A registered design professional shall be retained to design the support system for any reaction that exceeds those specified in the attached Tables. A registered design professional shall be retained to design the support system for all reactions that exceed 15000#.

Signature Bob Lewis
Bob Lewis

LOAD CHART FOR JACK STUDS

(BASED ON TABLES R502.5(1) & (b))
 NUMBER OF JACK STUDS REQUIRED @ EA END OF HEADER/GIRDER

END REACTION (UP TO)	REQ. STUDS FOR (1) 1" X 4" HEADER	END REACTION (UP TO)	REQ. STUDS FOR (1) 1" X 4" HEADER	END REACTION (UP TO)	REQ. STUDS FOR (1) 1" X 4" HEADER
1700	1	2550	1	3400	1
3400	2	5100	2	6800	2
5100	3	7650	3	10200	3
6800	4	10200	4	13600	4
8500	5	12750	5	17000	5
10200	6	15300	6		
11900	7				
13600	8				
15300	9				

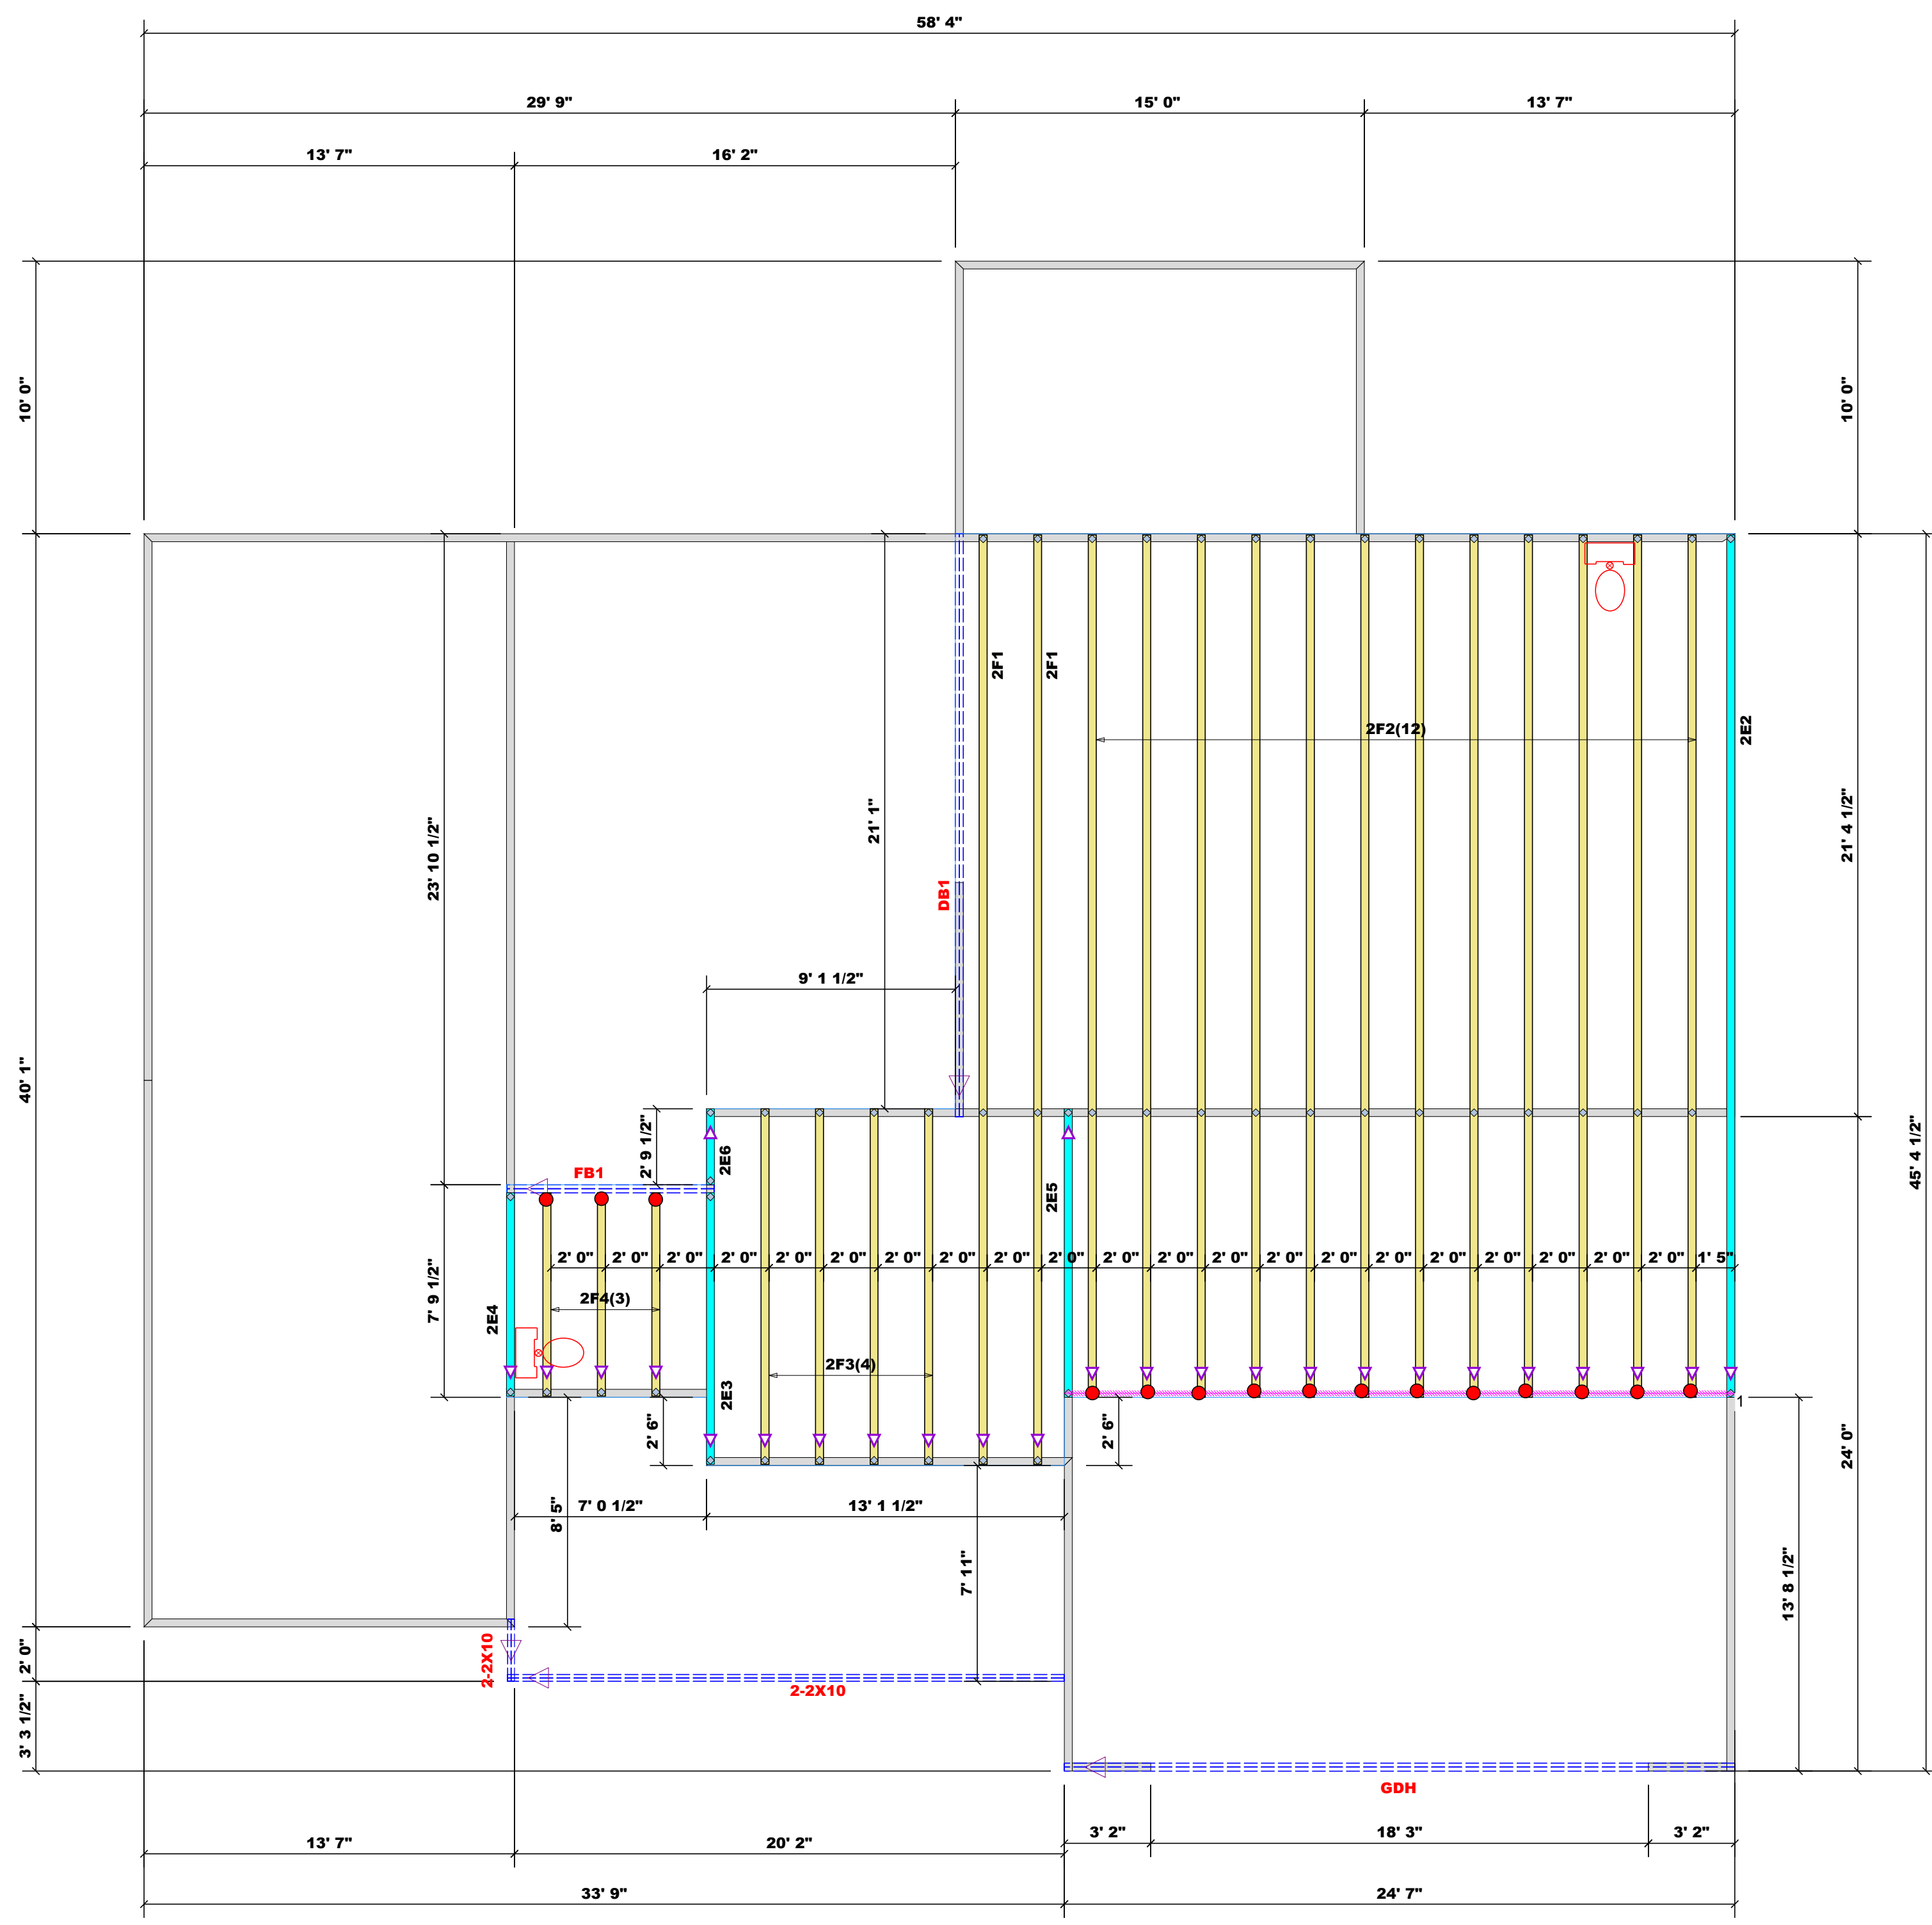

Truss Placement Plan
 SCALE: NTS

●	JUS414	USP	15	NA	16d/3-1/2"	16d/3-1/2"
---	--------	-----	----	----	------------	------------

LVL BY COMTECH						
PlotID	Length	Product	Plies	Net Qty	Fab Type	
GDH	25-0-0	1.75 X 14 Kerto-S LVL 2.0E	2	2	FF	
DB1	22-0-0	1.75 X 14 Kerto-S LVL 2.0E	2	2	FF	
FB1	8-0-0	1.75 X 16 Kerto-S LVL 2.0E	2	2	FF	

▲ = Indicates Left End of Truss
(Reference Engineered Truss Drawing)
Do NOT Erect Truss Backwards

BUILDER	JAY NORRIS	CITY / CO.	BROADWAY / HARNETT
JOB NAME	LOT 71 KNIGHT RD	ADDRESS	LOT 71 KNIGHT RD
PLAN	Plan	MODEL	FLOOR
SEAL DATE	Seal Date	DATE REV.	04/21/23
QUOTE #	Quote #	DRAWN BY	Bob Lewis
JOB #	JO423-1877	SALES REP.	Bob Lewis

THIS IS A TRUSS PLACEMENT DIAGRAM ONLY. These trusses are designed as individual building components to be incorporated into the building design at the specification of the building designer. See individual design sheets for each truss design identified on the placement drawing. The building designer is responsible for temporary and permanent bracing of the roof and floor system and for the overall structure. The design of the truss support structure including headers, beams, walls, and columns is the responsibility of the building designer. For general guidance regarding bracing, consult BCSI-B1 and BCSI-B3 provided with the truss delivery package or online @ sbcindustry.com