



PLOT PLAN FOR  
**MATTAMY HOMES**  
 WINDSWEPT WAY  
 LOT 26, PROVIDENCE CREEK PHASE 1  
 HECTORS CREEK AND BLACK RIVER TOWNSHIP, HARNETT COUNTY, NORTH CAROLINA

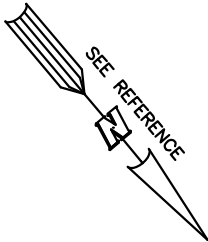

**LEGEND**

- ▲ AIR CONDITIONER
- ▢ BACK of CURB
- ◻ BACK FLOW PREVENTER
- CLEANOUT
- ◻ CURB INLET
- ⊙ DRILL HOLE SET
- ◻ EXISTING CONCRETE MONUMENT
- ⊙ EXISTING DRILL HOLE
- ⊙ EXISTING IRON STAKE
- ⊙ EXISTING IRON PIPE
- ⊙ ELECTRIC METER
- ⊙ EXISTING PK NAIL
- ⊙ ELECTRIC STUB
- ⊙ FLARED END SECTION
- ⊙ FIRE HYDRANT
- ⊙ FIBER OPTIC PEDESTAL
- ⊙ GAS METER
- ⊙ GUY
- ⊙ INVERT
- ⊙ IRON PIPE SET
- ⊙ IRON ROD SET
- ⊙ LIGHT POLE
- ⊙ MAGNETIC NAIL SET
- ⊙ MANHOLE SANITARY SEWER
- ⊙ MANHOLE STORM SEWER
- ⊙ OVERHEAD WIRES
- ⊙ PK NAIL SET
- ⊙ POINT NOT SET
- ⊙ RAIL ROAD SPIKE
- ⊙ TELEPHONE PEDESTAL
- ⊙ TRANSFORMER
- ⊙ CABLE TV PEDESTAL
- ⊙ UTILITY POLE
- ⊙ WATER METER
- ⊙ WATER VALVE
- ⊙ YARD INLET
- ⊙ FIELD MEASUREMENT

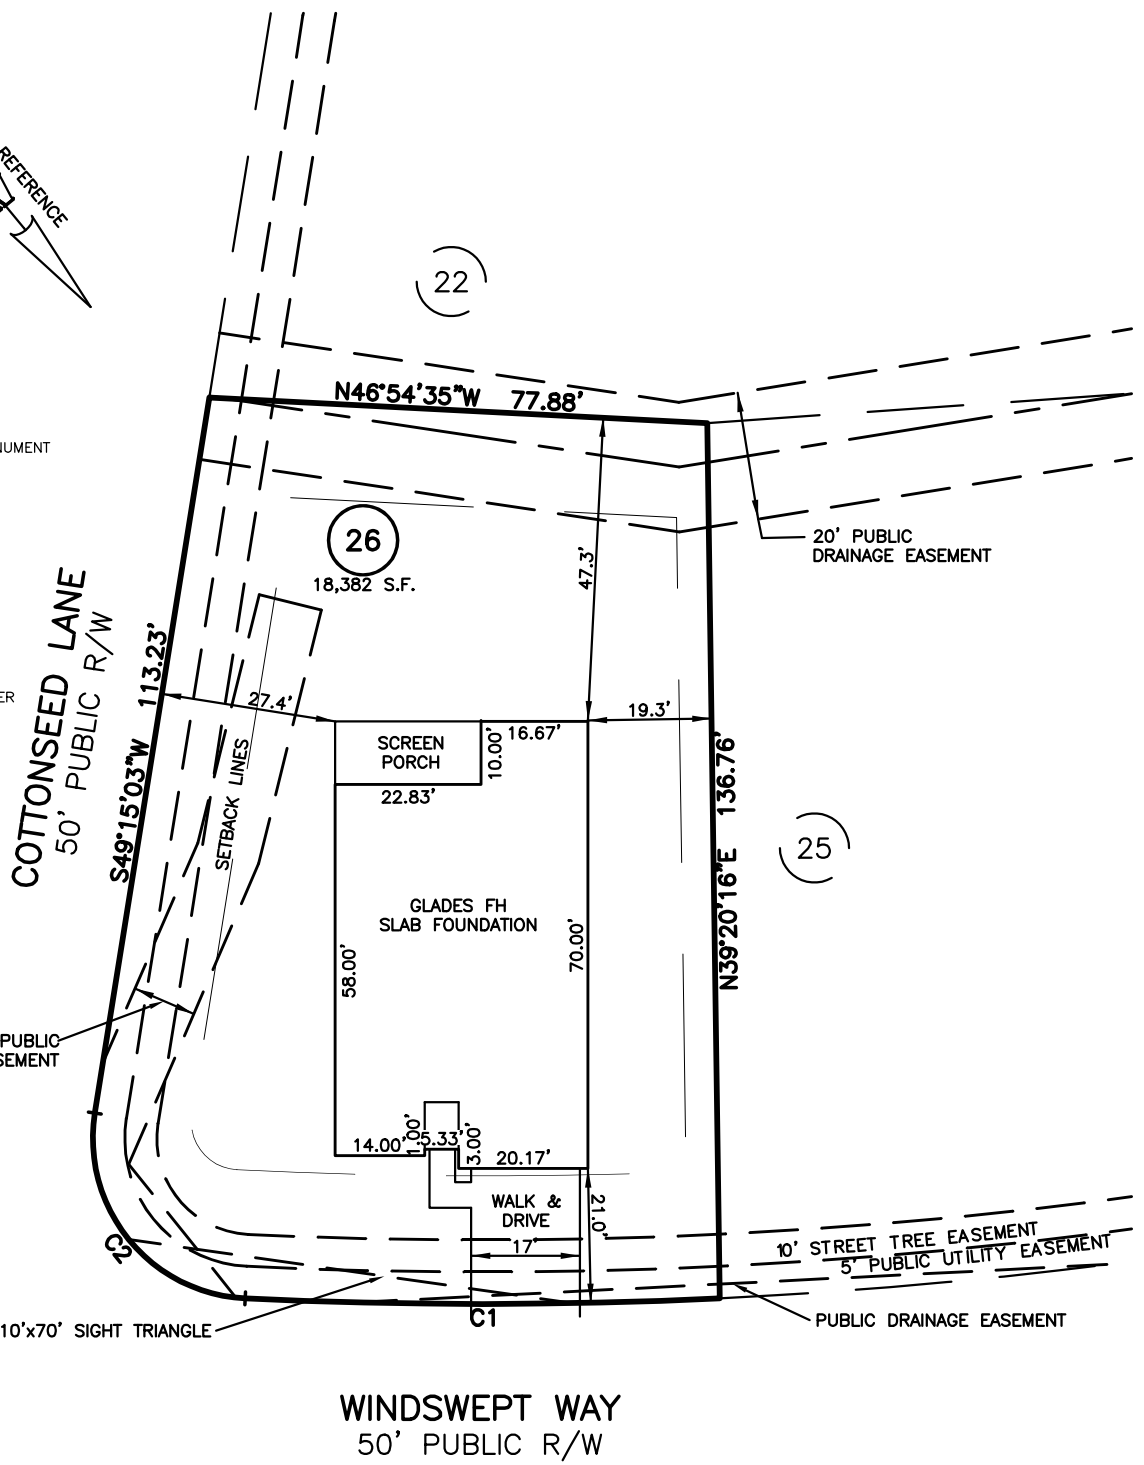

**WINDSWEPT WAY**  
 50' PUBLIC R/W

CURVE	RADIUS	ARC LENGTH	CHORD LENGTH	CHORD BEARING	DELTA ANGLE
C1	775.00'	74.17'	74.14'	S49°50'31"E	5°29'00"
C2	25.00'	42.04'	37.26'	S01°04'31"W	96°21'04"

**SETBACK INFO**

FRONT:	20'
REAR:	15'
SIDES:	5'
CORNER SIDE:	15'

**REFERENCES:**  
 BM 2022 PGS 346-351



SCALE: 1" = 30'

**NOTES**

1. THIS SURVEY SUBJECT TO ANY FACTS THAT MAY BE DISCLOSED BY A FULL AND ACCURATE TITLE SEARCH.
2. THIS MAP MAY NOT BE A CERTIFIED SURVEY AND HAS NOT BEEN REVIEWED BY A LOCAL GOVERNMENT AGENCY FOR COMPLIANCE WITH ANY APPLICABLE LAND DEVELOPMENT REGULATIONS AND HAS NOT BEEN REVIEWED FOR COMPLIANCE WITH RECORDING REQUIREMENTS FOR PLATS.

PLOT PLAN  
 PRELIMINARY PLAT- NOT FOR RECORDATION,  
 CONVEYANCE OR SALES

REV CODE: 1.FLIP, 2.PLAN, 3.ROTATE, 4.MOVE, 5.SS  
 6.SEVERAL OF ABOVE, 7.LAND FEATURE, 8. OTHER

DATE: APRIL 25, 2023  
 F.B. \_\_\_\_\_

**RWK, PA**  
 engineering ~ surveying  
 Corporate License: C-1771  
 101 W. Main St., Suite 202  
 Garner, NC 27529  
 Phone (919) 779-4854  
 Fax (919) 779-4056