

Reaction Summary of Order



REQ. QUOTE DATE	/ /	ORDER #	J0723-3608
ORDER DATE	07/13/23	QUOTE #	
DELIVERY DATE	/ /	CUSTOMER ACCT #	0000006897
DATE OF INVOICE	/ /	CUSTOMER PO #	
ORDERED BY	Chris Sherrod	INVOICE #	
COUNTY	Harnett	TERMS	
SUPERINTENDANT	Chris Sherrod	SALES REP	Anthony Williams
JOBSITE PHONE #	(910) 985-1136	SALES AREA	Johnnie Baggett

SHEET	Signature Home Builders, Inc. 1209 N. Main Street Fayetteville, NC 27546 (910) 892-9299	JOB NAME: Lot 6 Micro Tower	LOT # 6	SUBDIV: Micro Tower
	Signature Home Builders 126 Micro Tower Road Lillington, NC	MODEL: Roof	TAG: 1253 - Elev. A - 1 Car	JOB CATEGORY: B & S - Build and Ship
DELIVERY INSTRUCTIONS:				
SPECIAL INSTRUCTIONS:				
PLAN SEAL DATE: BY DATE				

BUILDING DEPARTMENT	OVERHANG INFO	HEEL HEIGHT	00-00-00	REQ. LAYOUTS	REQ. ENGINEERING	QUOTE	/ /
Roof Order	END CUT	RETURN				LAYOUT	/ /
	NO		GABLE STUDS	16 IN. OC	JOBSITE 1	JOBSITE 1	CUTTING

ROOF TRUSSES **LOADING INFORMATION** TOLL-TCDL-BCLL-BCDL STRESS INCR. **ROOF TRUSS SPACING: 24.0 IN. O.C. (TYP.)**

20.0,10.0,0.0,10.0 1.15

PROFILE	QTY	PITCH		TYPE ID	BASE O/A	LUMBER		OVERHANG		REACTIONS				
		TOP	BOT			TOP	BOT	LEFT	RIGHT	Joint 2	Joint 7	Joint 8	Joint 12	Joint 13
	1	7.00	0.00	GABLE A1-GE	25-11-00 25-11-00	2 X 6	2 X 6	00-11-00		Joint 2	Joint 15	Joint 16	Joint 17	Joint 18
										176.8 lbs.	112.6 lbs.	263.2 lbs.	145.7 lbs.	178.9 lbs.
										-34.4 lbs.	10.1 lbs.	-120.0 lbs.	-65.8 lbs.	-78.5 lbs.
	15	7.00	0.00	COMMON A2	25-11-00 25-11-00	2 X 6	2 X 6	00-11-00		Joint 2	Joint 7			
										1100.6 lbs.	1047.9 lbs.			
										-71.1 lbs.	-58.5 lbs.			
	6	7.00	0.00	COMMON A3	25-11-00 25-11-00	2 X 6	2 X 6	00-11-00	00-11-00	Joint 2	Joint 8			
										1096.9 lbs.	1096.9 lbs.			
										-71.0 lbs.	-71.0 lbs.			
	1	7.00	0.00	GABLE A4-GE	25-11-00 25-11-00	2 X 6	2 X 6	00-11-00		Joint 2	Joint 12	Joint 13	Joint 14	
										1171.3 lbs.	556.5 lbs.	528.1 lbs.	355.9 lbs.	
										-219.5 lbs.	-85.6 lbs.	-107.3 lbs.	-193.3 lbs.	
	1	7.00	0.00	KINGPOST B1-GE	16-11-00 16-11-00	2 X 6	2 X 6	00-11-00	00-11-00	Joint 2	Joint 8			
										720.2 lbs.	720.2 lbs.			
										-158.9 lbs.	-158.9 lbs.			
	2	7.00	0.00	COMMON B2	16-11-00 16-11-00	2 X 6	2 X 6	00-11-00	00-11-00	Joint 4	Joint 8			
										459.5 lbs.	1019.4 lbs.			
										-48.0 lbs.	-70.2 lbs.			
	1 2 Ply	7.00	0.00	COMMON B3-GR	16-11-00 16-11-00	2 X 6	2 X 8			Joint 3	Joint 6			
										3631.8 lbs.	3775.0 lbs.			
										-261.3 lbs.	-252.5 lbs.			
	2	7.00	0.00	COMMON C1-GE	11-11-00 11-11-00	2 X 6	2 X 6	00-11-00	00-11-00	Joint 2	Joint 8	Joint 10	Joint 11	Joint 12
										132.7 lbs.	132.7 lbs.	180.6 lbs.	177.6 lbs.	127.2 lbs.
										-22.4 lbs.	-20.3 lbs.	-82.8 lbs.	-74.8 lbs.	27.3 lbs.
	2	7.00	0.00	COMMON C2	11-11-00 11-11-00	2 X 6	2 X 6	00-11-00	00-11-00	Joint 2	Joint 4			
										520.2 lbs.	520.2 lbs.			
										-39.3 lbs.	-39.3 lbs.			
	1 2 Ply	7.00	0.00	COMMON C3-GR	11-11-00 11-11-00	2 X 6	2 X 6			Joint 1	Joint 3			
										2947.2 lbs.	3019.6 lbs.			
										-199.8 lbs.	-204.9 lbs.			
	1	7.00	0.00	COMMON D01GE	21-11-00 21-11-00	2 X 6	2 X 6	00-11-00	00-11-00	Joint 2	Joint 12	Joint 14	Joint 15	Joint 16
										167.1 lbs.	164.4 lbs.	252.2 lbs.	148.9 lbs.	181.2 lbs.
										-25.2 lbs.	3.5 lbs.	-112.5 lbs.	-67.3 lbs.	-87.0 lbs.

Reaction Summary of Order



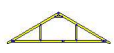
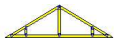




ROOF & FLOOR TRUSSES & BEAMS
 Reilly Road Industrial Park P.O. Box 40408
 Fayetteville, N.C. 28309 (910) 864-TRUS

REQ. QUOTE DATE	/ /	ORDER #	J0723-3608
ORDER DATE	07/13/23	QUOTE #	
DELIVERY DATE	/ /	CUSTOMER ACCT #	0000006897
DATE OF INVOICE	/ /	CUSTOMER PO #	
ORDERED BY	Chris Sherrod	INVOICE #	
COUNTY	Harnett	TERMS	
SUPERINTENDANT	Chris Sherrod	SALES REP	Anthony Williams
JOBSITE PHONE #	(910) 985-1136	SALES AREA	Johnnie Baggett

SOLD TO	Signature Home Builders, Inc. 1209 N. Main Street Fayetteville, NC 27546 (910) 892-9299	JOB NAME: Lot 6 Micro Tower	LOT # 6	SUBDIV: Micro Tower
	SHIPP TO	Signature Home Builders 126 Micro Tower Road Lillington, NC	MODEL: Roof	TAG: 1253 - Elev. A - 1 Car
DELIVERY INSTRUCTIONS:				
SPECIAL INSTRUCTIONS:				
PLAN SEAL DATE:				
BY DATE				

BUILDING DEPARTMENT	OVERHANG INFO	HEEL HEIGHT	00-00-00	REQ. LAYOUTS	REQ. ENGINEERING	QUOTE	/ /	
Roof Order	END CUT	RETURN				LAYOUT	/ /	
	NO		GABLE STUDS	16 IN. OC	JOBSITE 1	JOBSITE 1	CUTTING	/ /

ROOF TRUSSES	LOADING INFORMATION	TCLL-TCDL-BCLL-BCDL	STRESS INCR.	ROOF TRUSS SPACING: 24.0 IN. O.C. (TYP.)
		20.0,10.0,0.0,10.0	1.15	

PROFILE	QTY	PITCH		TYPE ID	BASE O/A	LUMBER		OVERHANG		REACTIONS				
		TOP	BOT			TOP	BOT	LEFT	RIGHT					
	6	7.00	0.00	COMMON D02	21-11-00 21-11-00	2 X 6	2 X 6	00-11-00	00-11-00	Joint 2 1047.8 lbs. -61.9 lbs.	Joint 8 1047.8 lbs. -61.9 lbs.			
	1	7.00	0.00	VALLEY VB-1	12-11-00 12-11-00	2 X 4	2 X 4			Joint 1 63.9 lbs. -16.5 lbs.	Joint 5 51.6 lbs. 0.0 lbs.	Joint 6 312.2 lbs. -80.5 lbs.	Joint 7 275.2 lbs. 31.6 lbs.	Joint 8 312.5 lbs. -80.6 lbs.
	1	7.00	0.00	VALLEY VB-2	08-11-00 08-11-00	2 X 4	2 X 4			Joint 1 166.2 lbs. -26.5 lbs.	Joint 3 166.2 lbs. -31.9 lbs.	Joint 4 299.5 lbs. 17.0 lbs.		
	1	7.00	0.00	VALLEY VB-3	04-11-00 04-11-00	2 X 4	2 X 4			Joint 1 82.1 lbs. -13.1 lbs.	Joint 3 82.1 lbs. -15.8 lbs.	Joint 4 147.6 lbs. 8.5 lbs.		
	1	7.00	0.00	VALLEY VC-1	07-11-00 07-11-00	2 X 4	2 X 4			Joint 1 145.2 lbs. -23.2 lbs.	Joint 3 145.2 lbs. -27.9 lbs.	Joint 4 261.5 lbs. 14.8 lbs.		
	1	7.00	0.00	VALLEY VC-2	03-11-00 03-11-00	2 X 4	2 X 4			Joint 1 115.9 lbs. -6.6 lbs.	Joint 3 115.9 lbs. -6.6 lbs.			

ITEMS

QTY	ITEM TYPE	SIZE	LENGTH FT-IN-16	PART NUMBER	NOTES
11	Hangers, USP	HUS 26			SIMPSON (HUS26)
2	LVL Beams (Sized)	LVL, 1-3/4" x 11-7/8" (S)	13-00-00		GDH