



CERTIFICATE OF FLOODWAY INFORMATION  
 PROPERTY SHOWN HEREON IS NOT LOCATED  
 IN A FEMA DESIGNATED FLOOD ZONE X.  
 SHOWN ON FEMA FLOOD HAZARD PANEL NO.  
 3720150800J & 3720059800J EFFECTIVE DATE 10/03/2006.

NOTE: ALL INFORMATION SHOWN ON THIS PLAT WAS  
 TAKEN FROM RECORDED PLATS, DEEDS AND OTHER PUBLIC  
 RECORDS AND NO NEW SURVEY WAS PERFORMED AS OF  
 DATE SHOWN.

MAP REFERENCE PLAT BOOK 2022, PAGES 573, 574.

DEED REFERENCE DEED BOOK 3972, PAGE 51.

DEED BOOK 4176, PAGE 318

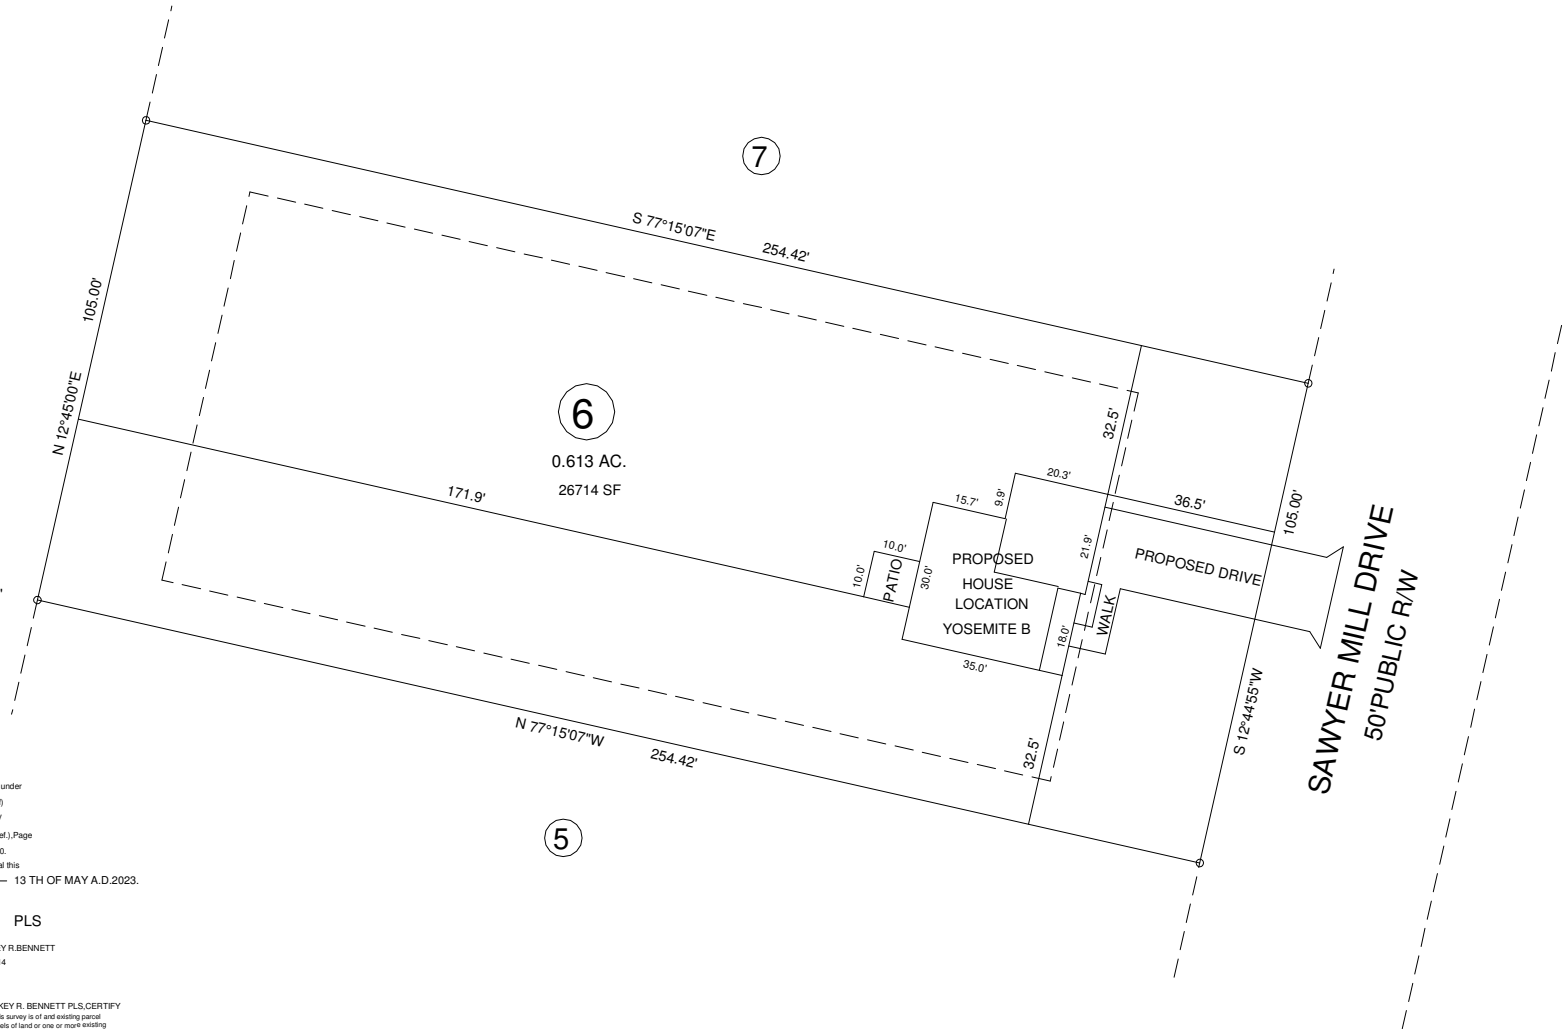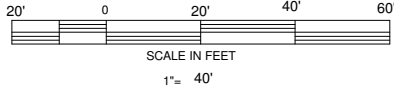

NORTH CAROLINA - HARNETT COUNTY  
 I, Mickey R. Bennett, PLS do certify that this plat was drawn under  
 my supervision (deed description recorded in Book (see ref.)  
 Page (see ref.) and that boundaries not surveyed are clearly  
 indicated as drawn from information found in Book (see ref.) Page  
 (see ref.) that the ratio of precision as calculated is 1:10000.  
 Witness my original signature, registration number and seal this  
 13 TH OF MAY A.D. 2023.  
 10th day of November A.D. 2022.

Mickey R. Bennett PLS

MICKEY R. BENNETT  
 L - 1514



I, MICKEY R. BENNETT, PLS, CERTIFY  
 That this survey is of an existing parcel  
 or parcels of land or one or more existing  
 easements and does not create a new street  
 or change an existing street.

OWNER: RMS INVESTMENTS, LLC.

114 W. MAIN ST. STE 102  
 CLAYTON, NC 27520

OWNER:

LONG LAND DEVELOPMENT LLC


9404 NORTHFIELD COURT

RALEIGH, NC 27603

SETBACKS  
 FRONT ---- 35'  
 SIDES ---- 10'  
 STREET SIDE -- 20'  
 REAR ---- 25'

MAXIMUM BUILDING HEIGHT - 35'

EXISTING PARCEL (SEE NOTE)  
 137 SAWYER MILL DRIVE, DUNN, NC 28334

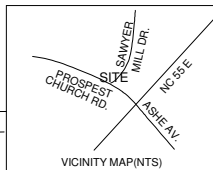

PROPOSED PLOT PLAN		MASON LANDING SUBDIVISION		LOT ---- 6	
TOWNSHIP	GROVE	COUNTY	HARNETT		
NORTH CAROLINA		DATE		MAY 13, 2023	
ZONED	PID	PIN			
RA-30	071508 0046 11	1508-08-0511.000			

BENNETT SURVEYS F-1304			1662 CLARK RD. LILLINGTON N.C. 27546		(910) 893-5252	
SCALE: 1" =	40'	SURVEYED BY:		DATA COLLECTOR		
		DRAWN BY: MRB&RVB				
CHECKED & CLOSURE BY:			DRAWING NO. 23278			