


Job 23031361	Truss A1G	Truss Type Truss	Qty 1	Ply 1	Job Reference (optional)
-----------------	--------------	---------------------	----------	----------	--------------------------

UFP Mid Atlantic LLC, 5631 S. NC 62, Burlington, NC, Eric Graham

Run: 8.620 S Sep 22 2022 Print: 8.620 S Sep 22 2022 MiTek Industries, Inc. Tue Mar 14 14:27:56

Page: 1

ID:AEXM77coHUUGqYyaGOAFFzb0?1-vnAp2ZsBGJcJYPGH7rmZIoXQyxbODAXbYax4emzb?jH

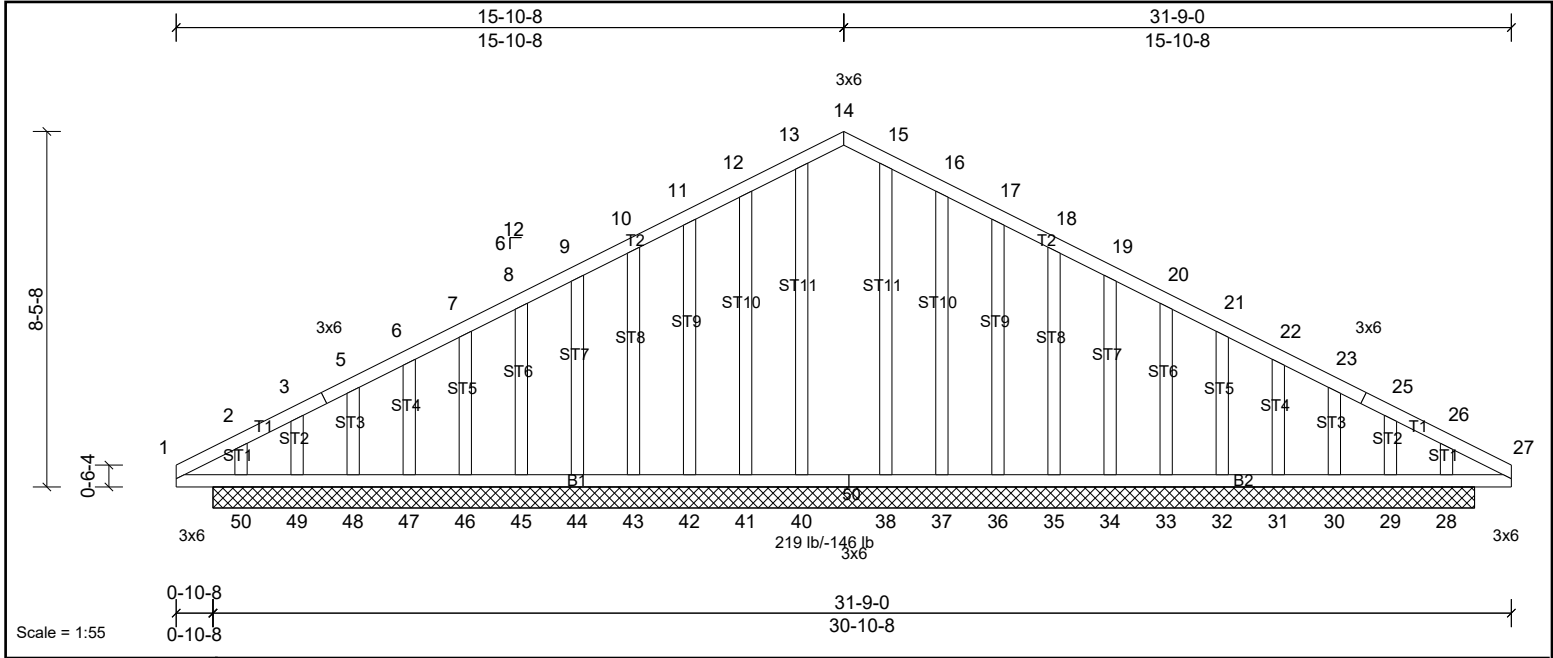

Loading	(psf)	Spacing	2-0-0	CSI	DEFL	in	(loc)	l/defl	L/d	PLATES	GRIP	
TCLL (roof)	20.0	Plate Grip DOL	1.15	TC	0.13	Vert(LL)	n/a	-	n/a	999	MT20	244/190
TCDL	10.0	Lumber DOL	1.15	BC	0.11	Vert(TL)	n/a	-	n/a	999		
BCLL	0.0*	Rep Stress Incr	YES	WB	0.16	Horiz(TL)	0.01	28	n/a	n/a		
BCDL	10.0	Code	IRC2015/TPI2014	Matrix-MSH							Weight: 234 lb	FT = 20%

LUMBER	BRACING
TOP CHORD 2x4 SP No.2	TOP CHORD Structural wood sheathing directly applied or 10-0-0 oc purlins.
BOT CHORD 2x4 SP No.2	BOT CHORD Rigid ceiling directly applied or 6-0-0 oc bracing.
OTHERS 2x4 SP No.3	

**REACTIONS** All bearings 30-0-0.  
 (lb) - Max Horiz 50=133 (LC 10)  
 Max Uplift All uplift 100 (lb) or less at joint(s) 28, 30, 31, 32, 33, 34, 35, 36, 37, 41, 42, 43, 44, 45, 46, 47, 48, 50 except 29=129 (LC 11), 49=146 (LC 10)  
 Max Grav All reactions 250 (lb) or less at joint(s) 28, 29, 30, 31, 32, 33, 34, 35, 36, 37, 38, 40, 41, 42, 43, 44, 45, 46, 47, 48, 49, 50

**FORCES** (lb) - Max. Comp./Max. Ten. - All forces 250 (lb) or less except when shown.

- NOTES**
- Unbalanced roof live loads have been considered for this design.
  - Wind: ASCE 7-10; Vult=130mph (3-second gust) Vasd=103mph; TCDL=6.0psf; BCDL=6.0psf; h=25ft; Cat. II; Exp B; Enclosed; MWFRS (envelope) exterior zone and C-C Exterior (2) zone; cantilever left and right exposed; end vertical left and right exposed; C-C for members and forces & MWFRS for reactions shown; Lumber DOL=1.60 plate grip DOL=1.60
  - Truss designed for wind loads in the plane of the truss only.
  - All plates are 2x3 MT20 unless otherwise indicated.
  - Gable studs spaced at 1-4-0 oc.
  - This truss has been designed for a 10.0 psf bottom chord live load nonconcurrent with any other live loads.
  - \* This truss has been designed for a live load of 20.0psf on the bottom chord in all areas where a rectangle 3-06-00 tall by 2-00-00 wide will fit between the bottom chord and any other members.
  - Provide mechanical connection (by others) of truss to bearing plate capable of withstanding 100 lb uplift at joint(s) 41, 42, 43, 44, 45, 46, 47, 48, 50, 37, 36, 35, 34, 33, 32, 31, 30, 28 except (jt=lb) 49=146, 29=128.
  - Non Standard bearing condition. Review required.
  - This truss is designed in accordance with the 2015 International Residential Code sections R502.11.1 and R802.10.2 and referenced standard ANSI/TPI 1.
- LOAD CASE(S)** Standard

Job 23031361	Truss A2	Truss Type Truss	Qty 2	Ply 1	Job Reference (optional)
-----------------	-------------	---------------------	----------	----------	--------------------------

UFP Mid Atlantic LLC, 5631 S. NC 62, Burlington, NC, Eric Graham

Run: 8.62 S Sep 22 2022 Print: 8.620 S Sep 22 2022 MiTek Industries, Inc. Tue Mar 14 14:27:56

Page: 1

ID:0AGrY4fLFDtYK4rtWmO8izb?xD-vnAp2ZsBGJcYYPGH7rmZloXH3xWbD7ObYax4emzb?H

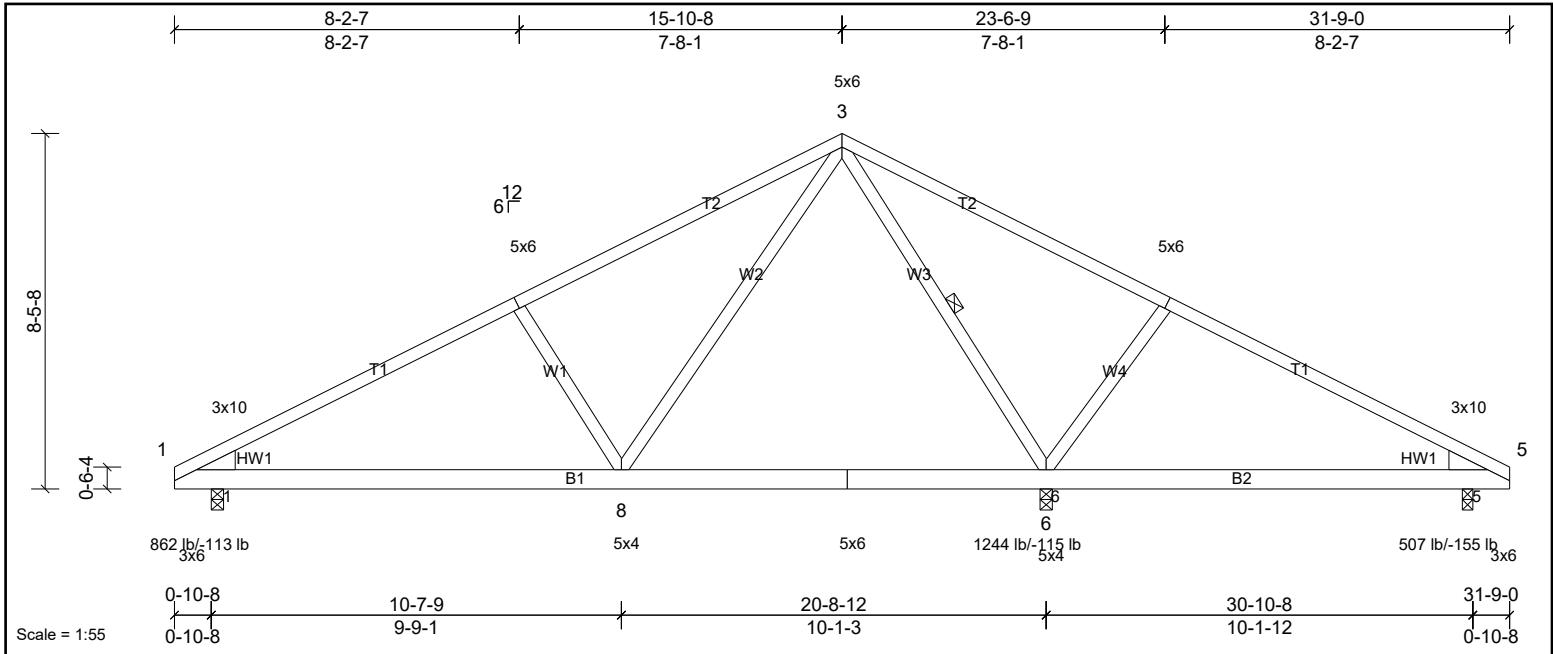


Plate Offsets (X, Y): [1:0-0-8,0-0-1], [1:0-1-1,1-0-3], [2:0-3-0,0-3-4], [4:0-3-0,0-3-4], [5:0-0-3,Edge], [5:0-1-1,1-0-3]

Loading	(psf)	Spacing	2-0-0	CSI	DEFL	in	(loc)	l/defl	L/d	PLATES	GRIP	
TCLL (roof)	20.0	Plate Grip DOL	1.15	TC	0.76	Vert(LL)	0.12	6-18	>999	240	MT20	244/190
TCDL	10.0	Lumber DOL	1.15	BC	0.42	Vert(CT)	-0.17	6-8	>999	180		
BCLL	0.0*	Rep Stress Incr	YES	WB	0.36	Horz(CT)	0.01	6	n/a	n/a		
BCDL	10.0	Code	IRC2015/TPI2014	Matrix-MSH							Weight: 173 lb	FT = 20%

LUMBER	BRACING
TOP CHORD 2x4 SP No.2	TOP CHORD Structural wood sheathing directly applied or 3-10-0 oc purlins.
BOT CHORD 2x6 SP No.2	BOT CHORD Rigid ceiling directly applied or 10-0-0 oc bracing.
WEBS 2x4 SP No.3	WEBS 1 Row at midpt
WEDGE Left: 2x6 SP No.2 Right: 2x6 SP No.2	

REACTIONS	(lb/size)
	1=862/0-3-8, (min. 0-1-8), 5=472/0-3-0, (min. 0-1-8), 6=1206/0-3-8, (min. 0-1-8)
	Max Horiz 1=133 (LC 10)
	Max Uplift 1=-113 (LC 10), 5=-155 (LC 6), 6=-115 (LC 11)
	Max Grav 1=862 (LC 1), 5=507 (LC 22), 6=1244 (LC 2)

FORCES	(lb) - Max. Comp./Max. Ten. - All forces 250 (lb) or less except when shown.
TOP CHORD	1-2=-1111/410, 2-3=-902/431, 3-4=-213/403, 4-5=-430/405
BOT CHORD	1-8=-253/920, 8-19=-48/365, 7-19=-48/365, 7-20=-48/365, 6-20=-48/365, 5-6=-256/318
WEBS	2-8=-430/290, 3-8=-131/680, 3-6=-801/175, 4-6=-451/313

- NOTES**
- Unbalanced roof live loads have been considered for this design.
  - Wind: ASCE 7-10; Vult=130mph (3-second gust) Vasd=103mph; TCDL=6.0psf; BCDL=6.0psf; h=25ft; Cat. II; Exp B; Enclosed; MWFRS (envelope) exterior zone and C-C Exterior (2) zone; cantilever left and right exposed; end vertical left and right exposed; porch right exposed; C-C for members and forces & MWFRS for reactions shown; Lumber DOL=1.60 plate grip DOL=1.60
  - This truss has been designed for a 10.0 psf bottom chord live load nonconcurrent with any other live loads.
  - \* This truss has been designed for a live load of 20.0psf on the bottom chord in all areas where a rectangle 3-06-00 tall by 2-00-00 wide will fit between the bottom chord and any other members, with BCDL = 10.0psf.
  - Provide mechanical connection (by others) of truss to bearing plate capable of withstanding 115 lb uplift at joint 6, 113 lb uplift at joint 1 and 155 lb uplift at joint 5.
  - This truss is designed in accordance with the 2015 International Residential Code sections R502.11.1 and R802.10.2 and referenced standard ANSI/TPI 1.

**LOAD CASE(S)** Standard

This design is based upon parameters shown, and is for an individual building component to be installed and loaded vertically. Applicability of design parameters and proper incorporation of component is responsibility of the Building Designer. Building Designer shall verify all design information on this sheet for conformance with conditions and requirements of the specific building and governing codes and ordinances. Building Designer accepts responsibility for the correctness or accuracy of the design information as it may relate to a specific building. Certification is valid only when truss is fabricated by a UFPI plant. Bracing shown is for lateral support of truss members only and does not replace erection and permanent bracing. Refer to Building Component Safety Information (BCSI) for general guidance regarding storage, erection and bracing available from SBCA and Truss Plate Institute.



Job 23031361	Truss A3	Truss Type Truss	Qty 12	Ply 1	Job Reference (optional)
-----------------	-------------	---------------------	-----------	----------	--------------------------

UFP Mid Atlantic LLC, 5631 S. NC 62, Burlington, NC, Eric Graham

Run: 8.62 S Sep 22 2022 Print: 8.620 S Sep 22 2022 MiTek Industries, Inc. Tue Mar 14 14:27:56

Page: 1

ID:hreGCJFVV2S6gE\_V2O?8a9zb?vi-vnAp2ZsBGJcJYPGH7rmZloXGQxOZD67bYax4emzb?H

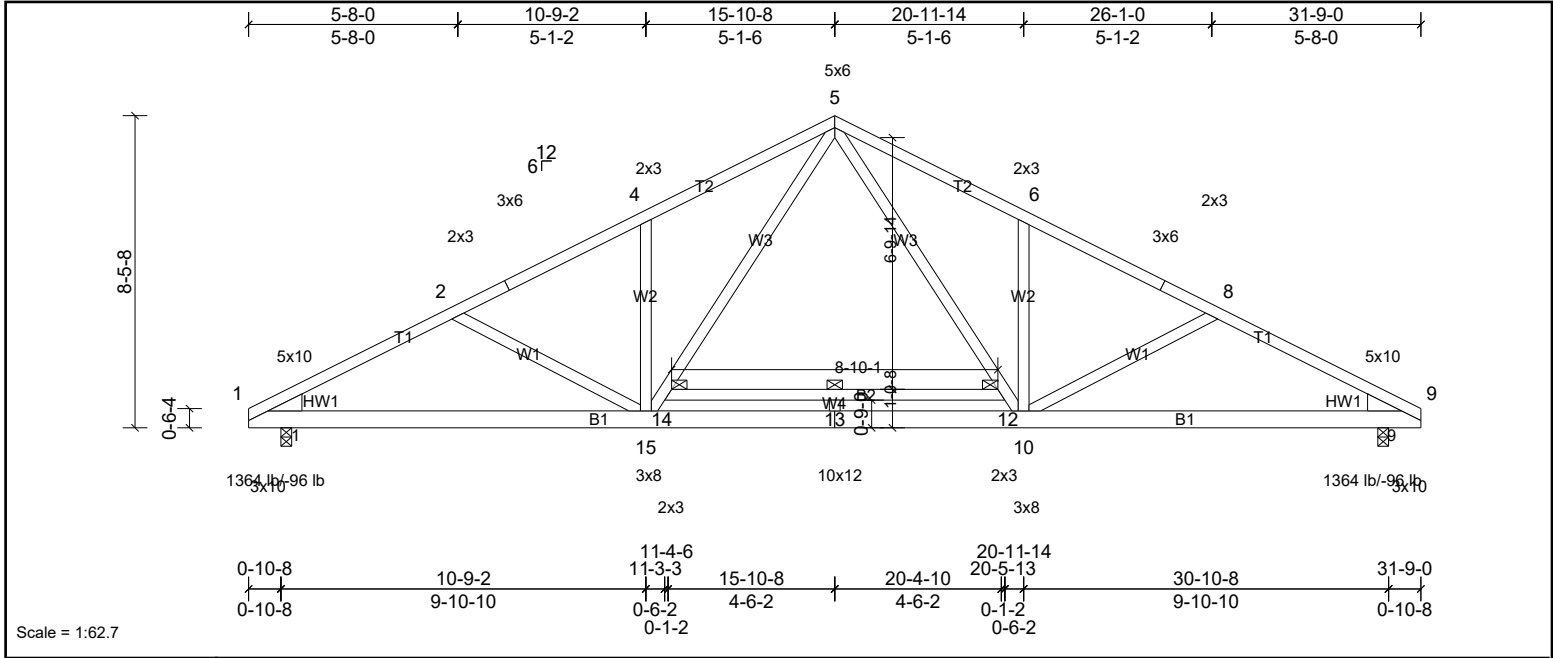


Plate Offsets (X, Y): [1:0-10-0,0-0-5], [1:0-1-1,0-11-3], [9:0-10-0,0-0-5], [9:0-1-1,0-11-3]

Loading	(psf)	Spacing	2-0-0	CSI	DEFLL	in	(loc)	l/defl	L/d	PLATES	GRIP	
TCLL (roof)	20.0	Plate Grip DOL	1.15	TC	0.80	Vert(LL)	-0.30	13	>999	240	MT20	244/190
TCDL	10.0	Lumber DOL	1.15	BC	0.93	Vert(CT)	-0.55	13	>694	180		
BCLL	0.0*	Rep Stress Incr	YES	WB	0.44	Horz(CT)	0.06	9	n/a	n/a		
BCDL	10.0	Code	IRC2015/TPI2014	Matrix-MSH							Weight: 205 lb	FT = 20%

LUMBER		BRACING	
TOP CHORD	2x4 SP No.2 *Except* T1:2x4 SP No.1	TOP CHORD	Structural wood sheathing directly applied or 2-10-9 oc purlins.
BOT CHORD	2x6 SP No.2 *Except* B2:2x4 SP No.2	BOT CHORD	Rigid ceiling directly applied or 2-2-0 oc bracing. Except:
WEBS	2x4 SP No.3		6-0-0 oc bracing: 12-14
WEDGE	Left: 2x6 SP No.2 Right: 2x6 SP No.2		
<b>REACTIONS</b>	(lb/size) 1=1364/0-3-8, (min. 0-1-10), 9=1364/0-3-8, (min. 0-1-10) Max Horiz 1=133 (LC 10) Max Uplift 1=-96 (LC 10), 9=-96 (LC 11)		
<b>FORCES</b>	(lb) - Max. Comp./Max. Ten. - All forces 250 (lb) or less except when shown. 1-2=-2126/405, 2-3=-1970/307, 3-4=-1939/327, 4-5=-2004/460, 5-6=-2004/460, 6-7=-1939/327, 7-8=-1970/307, 8-9=-2126/405 1-15=-273/1817, 15-26=-10/1279, 11-26=-10/1279, 11-27=-10/1279, 27-28=-10/1279, 10-28=-10/1279, 9-10=-273/1817 WEBS 5-12=-155/911, 10-12=-187/830, 14-15=-187/830, 5-14=-155/911, 4-15=-366/236, 6-10=-366/236		

- NOTES**
- Unbalanced roof live loads have been considered for this design.
  - Wind: ASCE 7-10; Vult=130mph (3-second gust) Vasd=103mph; TC DL=6.0psf; BCDL=6.0psf; h=25ft; Cat. II; Exp B; Enclosed; MWFRS (envelope) exterior zone and C-C Exterior (2) zone; cantilever left and right exposed; end vertical left and right exposed; C-C for members and forces & MWFRS for reactions shown; Lumber DOL=1.60 plate grip DOL=1.60
  - This truss has been designed for a 10.0 psf bottom chord live load nonconcurrent with any other live loads.
  - \* This truss has been designed for a live load of 20.0psf on the bottom chord in all areas where a rectangle 3-06-00 tall by 2-00-00 wide will fit between the bottom chord and any other members, with BCDL = 10.0psf.
  - Provide mechanical connection (by others) of truss to bearing plate capable of withstanding 96 lb uplift at joint 1 and 96 lb uplift at joint 9.
  - This truss is designed in accordance with the 2015 International Residential Code sections R502.11.1 and R802.10.2 and referenced standard ANSI/TPI 1.
- LOAD CASE(S)** Standard

Job 23031361	Truss A4V	Truss Type Truss	Qty 7	Ply 1	Job Reference (optional)
-----------------	--------------	---------------------	----------	----------	--------------------------

UFP Mid Atlantic LLC, 5631 S. NC 62, Burlington, NC, Eric Graham

Run: 8.62 S Sep 22 2022 Print: 8.620 S Sep 22 2022 MiTek Industries, Inc. Tue Mar 14 14:27:57

Page: 1

ID: tOYGdoENr6rMRW0fybDkzb?i8-NzkBGvtp1dk9AZrUhzHor04RFLnQyR2InEgdACzb?jG

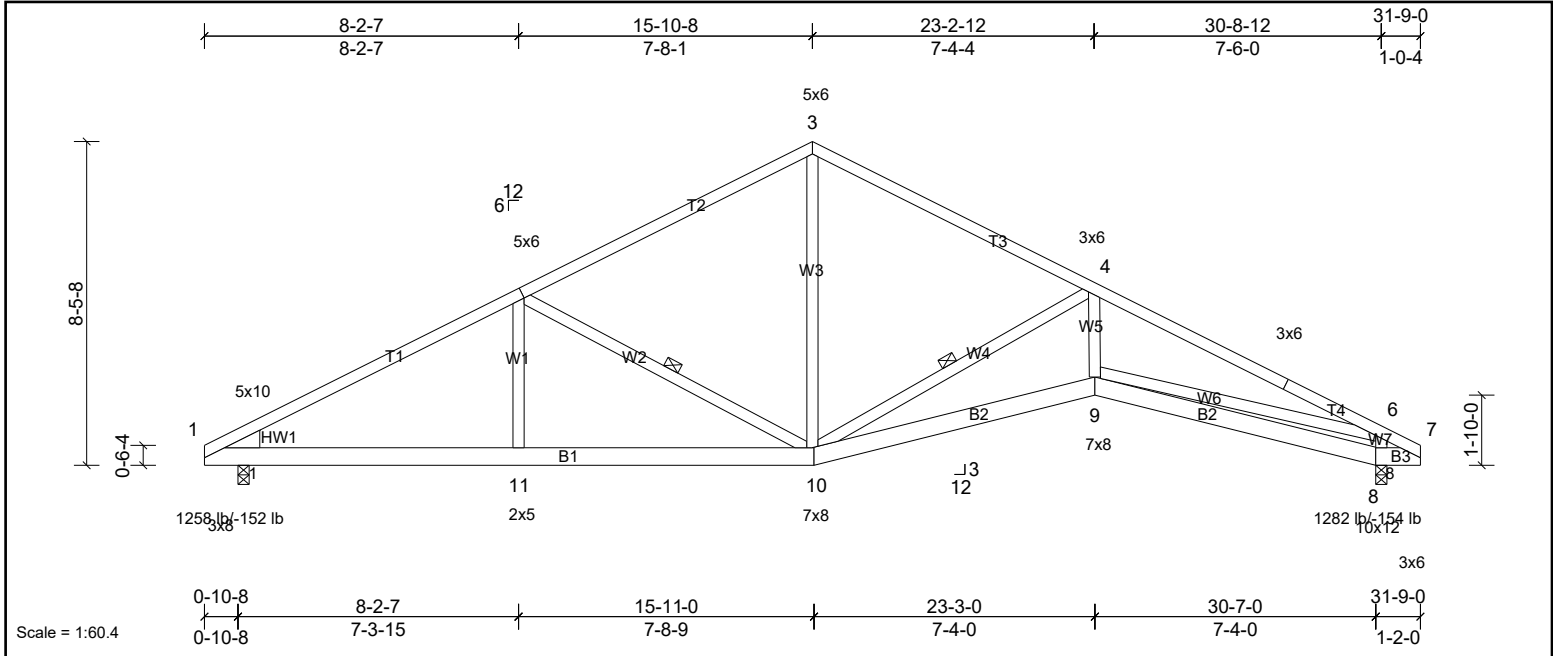


Plate Offsets (X, Y):	[1:Edge,0-0-3], [1:0-1-9,0-11-3], [2:0-3-0,0-3-4], [7:0-2-7,0-1-8], [8:0-4-0,0-6-0]
-----------------------	---

Loading	(psf)	Spacing	2-0-0	CSI	DEFL	in	(loc)	l/defl	L/d	PLATES	GRIP	
TCLL (roof)	20.0	Plate Grip DOL	1.15	TC	0.80	Vert(LL)	-0.17	9-10	>999	240	MT20	244/190
TCDL	10.0	Lumber DOL	1.15	BC	0.76	Vert(CT)	-0.35	9-10	>999	180		
BCLL	0.0*	Rep Stress Incr	YES	WB	0.91	Horz(CT)	0.15	8	n/a	n/a		
BCDL	10.0	Code	IRC2015/TPI2014	Matrix-MSH							Weight: 188 lb	FT = 20%

LUMBER	BRACING
TOP CHORD 2x4 SP No.2	TOP CHORD Structural wood sheathing directly applied or 1-7-8 oc purlins.
BOT CHORD 2x6 SP No.2	BOT CHORD Rigid ceiling directly applied or 10-0-0 oc bracing.
WEBS 2x4 SP No.3	WEBS 1 Row at midpt
WEDGE Left: 2x6 SP No.2	

REACTIONS	(lb/size)	1=1258/0-3-8, (min. 0-1-8), 8=1282/0-3-8, (min. 0-1-8)
Max Horiz	1=133 (LC 10)	
Max Uplift	1=-152 (LC 10), 8=-154 (LC 11)	

FORCES	(lb) - Max. Comp./Max. Ten. - All forces 250 (lb) or less except when shown.
TOP CHORD	1-2=-1863/466, 2-3=-1360/421, 3-4=-1361/424, 4-5=-2948/685, 5-6=-3052/649, 6-7=-639/143
BOT CHORD	1-11=-301/1583, 10-11=-303/1583, 9-10=-518/2716, 8-9=-128/477, 7-8=-248/758
WEBS	2-10=-575/238, 3-10=-152/698, 4-10=-1752/463, 4-9=-114/1209, 6-9=-381/2206, 6-8=-1349/584

- NOTES**
- Unbalanced roof live loads have been considered for this design.
  - Wind: ASCE 7-10; Vult=130mph (3-second gust) Vasd=103mph; TCDL=6.0psf; BCDL=6.0psf; h=25ft; Cat. II; Exp B; Enclosed; MWFRS (envelope) exterior zone and C-C Exterior (2) zone; cantilever left and right exposed; end vertical left and right exposed; C-C for members and forces & MWFRS for reactions shown; Lumber DOL=1.60 plate grip DOL=1.60
  - This truss has been designed for a 10.0 psf bottom chord live load nonconcurrent with any other live loads.
  - \* This truss has been designed for a live load of 20.0psf on the bottom chord in all areas where a rectangle 3-06-00 tall by 2-00-00 wide will fit between the bottom chord and any other members.
  - Provide mechanical connection (by others) of truss to bearing plate capable of withstanding 154 lb uplift at joint 8 and 152 lb uplift at joint 1.
  - This truss is designed in accordance with the 2015 International Residential Code sections R502.11.1 and R802.10.2 and referenced standard ANSI/TPI 1.

<b>LOAD CASE(S)</b>	Standard
---------------------	----------


Job 23031361	Truss A5SG	Truss Type Truss	Qty 1	Ply 1	Job Reference (optional)
-----------------	---------------	---------------------	----------	----------	--------------------------

UFP Mid Atlantic LLC, 5631 S. NC 62, Burlington, NC, Eric Graham

Run: 8.62 S Sep 22 2022 Print: 8.620 S Sep 22 2022 MiTek Industries, Inc. Tue Mar 14 14:27:57

Page: 1

ID:jd0F957oRARLEoBE?NHylDLzb?s\_-NzkBGvtp1dk9AZrUhzH04bYLwvydfnEgdACzb?jG

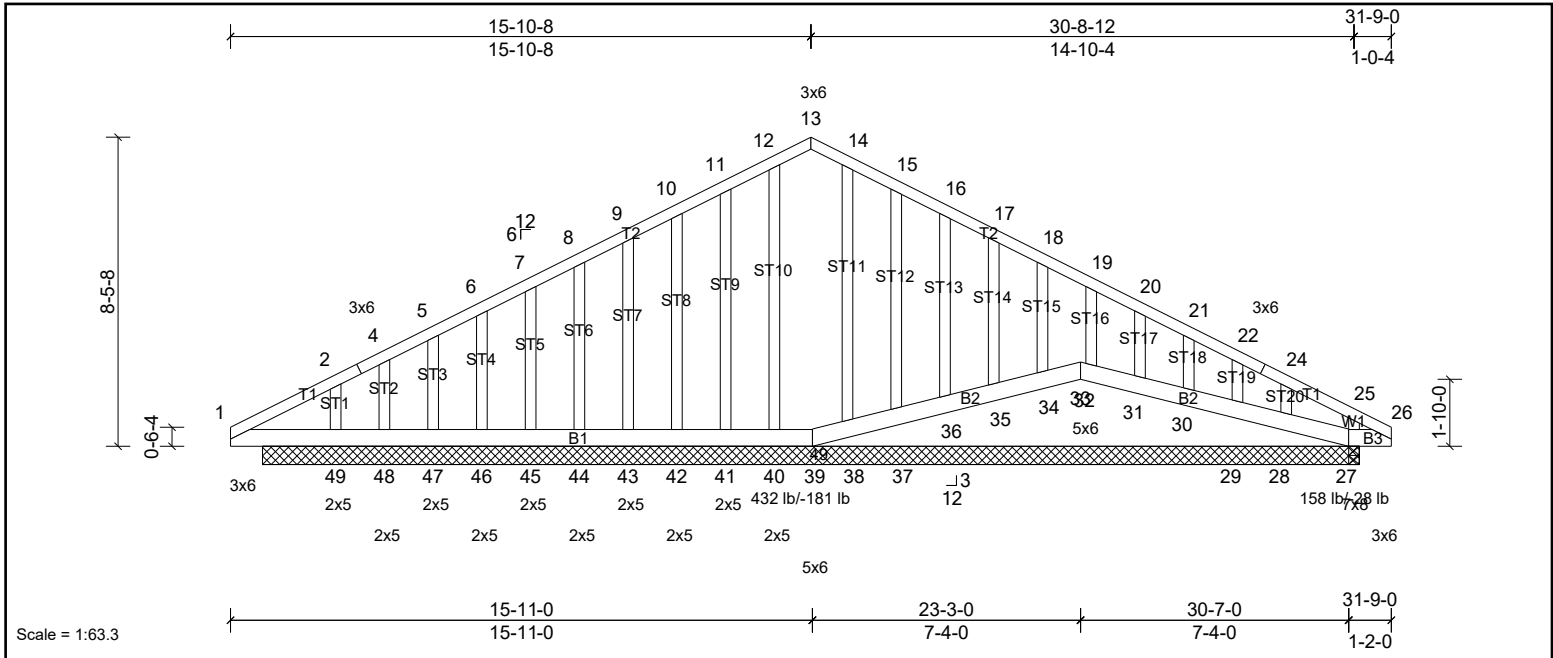

Scale = 1:63.3

Plate Offsets (X, Y): [13:0-3-0,Edge], [27:0-5-4,0-3-8], [33:0-2-4,0-1-9]

Loading	(psf)	Spacing	2-0-0	CSI	DEFL	in	(loc)	l/defl	L/d	PLATES	GRIP	
TCLL (roof)	20.0	Plate Grip DOL	1.15	TC	0.14	Vert(LL)	0.00	27-28	>999	240	MT20	244/190
TCDL	10.0	Lumber DOL	1.15	BC	0.16	Vert(CT)	0.00	48-49	>999	180		
BCLL	0.0*	Rep Stress Incr	YES	WB	0.17	Horz(CT)	0.01	27	n/a	n/a		
BCDL	10.0	Code	IRC2015/TPI2014	Matrix-MSH							Weight: 241 lb	FT = 20%

LUMBER	BRACING
TOP CHORD 2x4 SP No.2	TOP CHORD Structural wood sheathing directly applied or 10-0-0 oc purlins.
BOT CHORD 2x6 SP No.2	BOT CHORD Rigid ceiling directly applied or 6-0-0 oc bracing.
WEBS 2x4 SP No.3	
OTHERS 2x4 SP No.3	

**REACTIONS** All bearings 30-0-0.  
 (lb) - Max Horiz 49=133 (LC 10)  
 Max Uplift All uplift 100 (lb) or less at joint(s) 27, 29, 30, 31, 32, 33, 34, 35, 36, 37, 39, 41, 42, 43, 44, 45, 46, 47, 49 except 28=130 (LC 11), 48=181 (LC 19)  
 Max Grav All reactions 250 (lb) or less at joint(s) 27, 28, 29, 30, 31, 32, 33, 34, 35, 36, 37, 38, 39, 40, 41, 42, 43, 44, 45, 46, 47, 48 except 49=432 (LC 21)  
 (lb) - Max. Comp./Max. Ten. - All forces 250 (lb) or less except when shown.

- NOTES**
- Unbalanced roof live loads have been considered for this design.
  - Wind: ASCE 7-10; Vult=130mph (3-second gust) Vasd=103mph; TCDL=6.0psf; BCDL=6.0psf; h=25ft; Cat. II; Exp B; Enclosed; MWFRS (envelope) exterior zone and C-C Exterior (2) zone; cantilever left and right exposed; end vertical left and right exposed; C-C for members and forces & MWFRS for reactions shown; Lumber DOL=1.60 plate grip DOL=1.60
  - Truss designed for wind loads in the plane of the truss only.
  - All plates are 2x3 MT20 unless otherwise indicated.
  - Gable studs spaced at 1-4-0 oc.
  - This truss has been designed for a 10.0 psf bottom chord live load nonconcurrent with any other live loads.
  - \* This truss has been designed for a live load of 20.0psf on the bottom chord in all areas where a rectangle 3-06-00 tall by 2-00-00 wide will fit between the bottom chord and any other members.
  - Provide mechanical connection (by others) of truss to bearing plate capable of withstanding 100 lb uplift at joint(s) 39, 33, 27, 41, 42, 43, 44, 45, 46, 47, 49, 37, 36, 35, 34, 32, 31, 30, 29 except (jt=lb) 48=181, 28=129.
  - This truss is designed in accordance with the 2015 International Residential Code sections R502.11.1 and R802.10.2 and referenced standard ANSI/TPI 1.

**LOAD CASE(S)** Standard

Job 23031361	Truss A6	Truss Type Truss	Qty 3	Ply 1	Job Reference (optional)
-----------------	-------------	---------------------	----------	----------	--------------------------

UFP Mid Atlantic LLC, 5631 S. NC 62, Burlington, NC, Eric Graham

Run: 8.62 S Sep 22 2022 Print: 8.620 S Sep 22 2022 MiTek Industries, Inc. Tue Mar 14 14:27:58

Page: 1

ID:n2TmRsJXvEcOckQfM9fRigzb?rD-rAlaTEuRows0jQgEGo1NDccEl8vhsFu?uQAJezb?JF

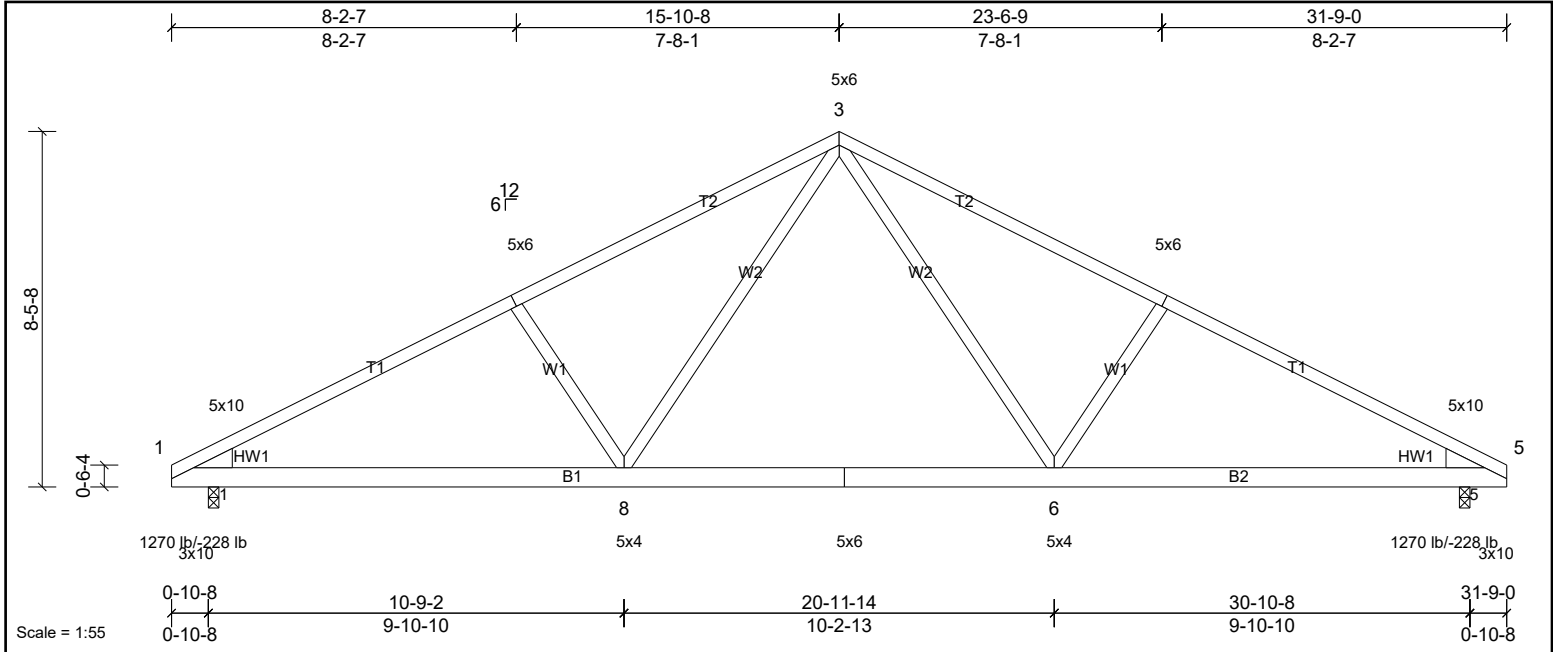


Plate Offsets (X, Y): [1:0-10-0,0-0-1], [1:0-1-9,0-11-3], [2:0-3-0,0-3-4], [4:0-3-0,0-3-4], [5:0-10-0,0-0-1], [5:0-1-9,0-11-3]

Loading	(psf)	Spacing	2-0-0	CSI	DEFL	in	(loc)	l/defl	L/d	PLATES	GRIP	
TCLL (roof)	20.0	Plate Grip DOL	1.15	TC	0.78	Vert(LL)	-0.25	6-8	>999	240	MT20	244/190
TCDL	10.0	Lumber DOL	1.15	BC	0.68	Vert(CT)	-0.41	6-8	>940	180		
BCLL	0.0*	Rep Stress Incr	YES	WB	0.98	Horz(CT)	0.05	5	n/a	n/a		
BCDL	10.0	Code	IRC2015/TPI2014	Matrix-MSH							Weight: 173 lb	FT = 20%

LUMBER	BRACING
TOP CHORD 2x4 SP No.1 *Except* T1:2x4 SP No.2	TOP CHORD Structural wood sheathing directly applied or 1-7-8 oc purlins.
BOT CHORD 2x6 SP No.2	BOT CHORD Rigid ceiling directly applied or 6-11-8 oc bracing.
WEBS 2x4 SP No.3	
WEDGE Left: 2x6 SP No.2 Right: 2x6 SP No.2	

**REACTIONS** (lb/size) 1=1270/0-3-0, (min. 0-1-8), 5=1270/0-3-0, (min. 0-1-8)  
 Max Horiz 1=133 (LC 10)  
 Max Uplift 1=-228 (LC 7), 5=-228 (LC 6)

**FORCES** (lb) - Max. Comp./Max. Ten. - All forces 250 (lb) or less except when shown.  
 TOP CHORD 1-2=-1909/1316, 2-3=-1693/1332, 3-4=-1693/1332, 4-5=-1909/1316  
 BOT CHORD 1-8=-1059/1624, 8-19=-613/1111, 7-19=-613/1111, 7-20=-613/1111, 6-20=-613/1111, 5-6=-1059/1624  
 WEBS 3-6=-561/630, 4-6=-409/275, 3-8=-561/630, 2-8=-409/275

- NOTES**
- Unbalanced roof live loads have been considered for this design.
  - Wind: ASCE 7-10; Vult=130mph (3-second gust) Vasd=103mph; TC DL=6.0psf; BCDL=6.0psf; h=25ft; Cat. II; Exp B; Enclosed; MWFRS (envelope) exterior zone and C-C Exterior (2) zone; cantilever left and right exposed; end vertical left and right exposed; porch left and right exposed; C-C for members and forces & MWFRS for reactions shown; Lumber DOL=1.60 plate grip DOL=1.60
  - This truss has been designed for a 10.0 psf bottom chord live load nonconcurrent with any other live loads.
  - \* This truss has been designed for a live load of 20.0psf on the bottom chord in all areas where a rectangle 3-06-00 tall by 2-00-00 wide will fit between the bottom chord and any other members, with BCDL = 10.0psf.
  - Provide mechanical connection (by others) of truss to bearing plate capable of withstanding 228 lb uplift at joint 1 and 228 lb uplift at joint 5.
  - This truss is designed in accordance with the 2015 International Residential Code sections R502.11.1 and R802.10.2 and referenced standard ANSI/TPI 1.

**LOAD CASE(S)** Standard

Job 23031361	Truss A7G	Truss Type Truss	Qty 1	Ply 1	Job Reference (optional)
-----------------	--------------	---------------------	----------	----------	--------------------------

UFP Mid Atlantic LLC, 5631 S. NC 62, Burlington, NC, Eric Graham

Run: 8.62 S Sep 22 2022 Print: 8.620 S Sep 22 2022 MiTek Industries, Inc. Tue Mar 14 14:27:58

Page: 1

ID:cluuqXCdUWeiPUULiZnqK6zb?qb-rAlaTEuRows0ojQgEGo1NDcmRIHsh30u?uQAjzsb?jF

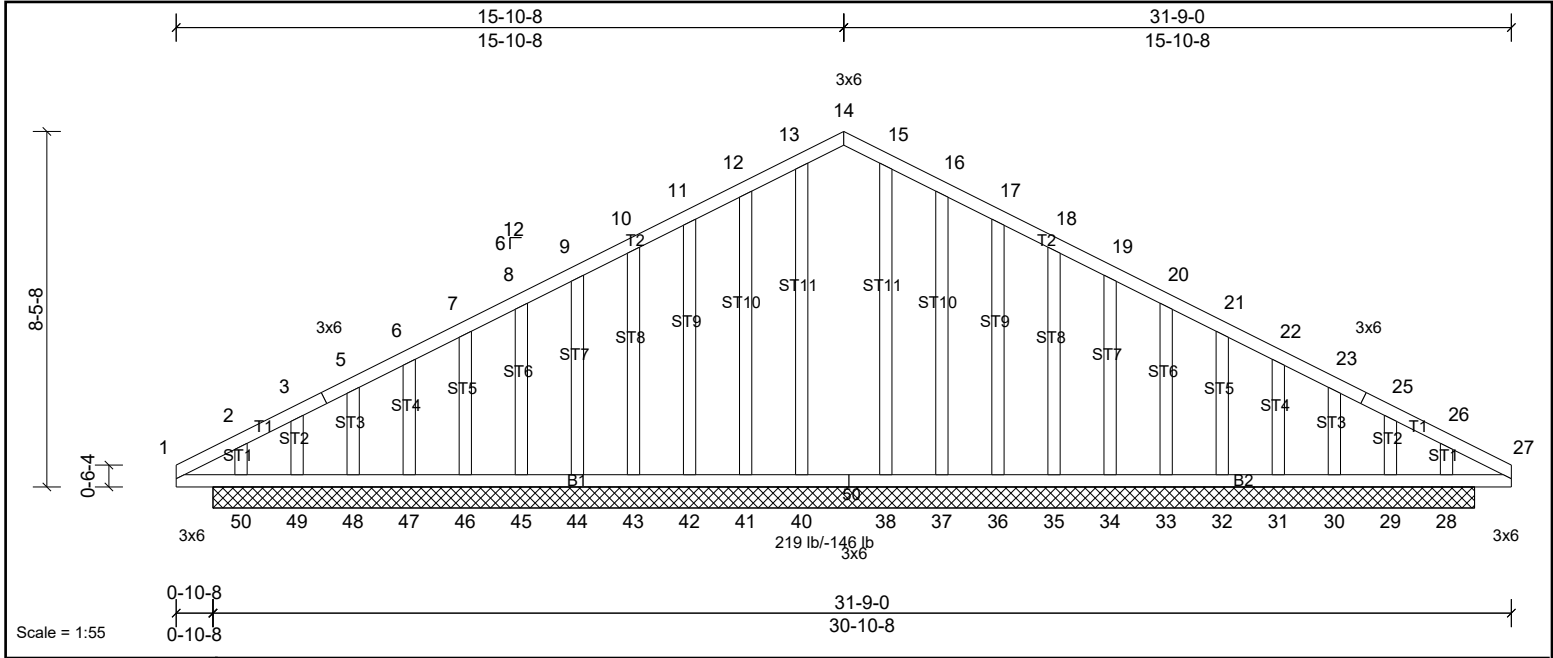


Plate Offsets (X, Y): [14:0-3-0,Edge]

Loading	(psf)	Spacing	2-0-0	CSI	DEFL	in	(loc)	l/defl	L/d	PLATES	GRIP	
TCLL (roof)	20.0	Plate Grip DOL	1.15	TC	0.13	Vert(LL)	n/a	-	n/a	999	MT20	244/190
TCDL	10.0	Lumber DOL	1.15	BC	0.11	Vert(TL)	n/a	-	n/a	999		
BCLL	0.0*	Rep Stress Incr	YES	WB	0.16	Horiz(TL)	0.01	28	n/a	n/a		
BCDL	10.0	Code	IRC2015/TPI2014	Matrix-MSH							Weight: 234 lb	FT = 20%

LUMBER	BRACING
TOP CHORD 2x4 SP No.2	TOP CHORD Structural wood sheathing directly applied or 10-0-0 oc purlins.
BOT CHORD 2x4 SP No.2	BOT CHORD Rigid ceiling directly applied or 6-0-0 oc bracing.
OTHERS 2x4 SP No.3	

**REACTIONS**  
 All bearings 30-0-0.  
 (lb) - Max Horiz 50=133 (LC 10)  
 Max Uplift All uplift 100 (lb) or less at joint(s) 28, 30, 31, 32, 33, 34, 35, 36, 37, 41, 42, 43, 44, 45, 46, 47, 48, 50 except 29=129 (LC 11), 49=146 (LC 10)  
 Max Grav All reactions 250 (lb) or less at joint(s) 28, 29, 30, 31, 32, 33, 34, 35, 36, 37, 38, 40, 41, 42, 43, 44, 45, 46, 47, 48, 49, 50

**FORCES**  
 (lb) - Max. Comp./Max. Ten. - All forces 250 (lb) or less except when shown.

- NOTES**
- Unbalanced roof live loads have been considered for this design.
  - Wind: ASCE 7-10; Vult=130mph (3-second gust) Vasd=103mph; TCDL=6.0psf; BCDL=6.0psf; h=25ft; Cat. II; Exp B; Enclosed; MWFRS (envelope) exterior zone and C-C Exterior (2) zone; cantilever left and right exposed; end vertical left and right exposed; C-C for members and forces & MWFRS for reactions shown; Lumber DOL=1.60 plate grip DOL=1.60
  - Truss designed for wind loads in the plane of the truss only.
  - All plates are 2x3 MT20 unless otherwise indicated.
  - Gable studs spaced at 1-4-0 oc.
  - This truss has been designed for a 10.0 psf bottom chord live load nonconcurrent with any other live loads.
  - \* This truss has been designed for a live load of 20.0psf on the bottom chord in all areas where a rectangle 3-06-00 tall by 2-00-00 wide will fit between the bottom chord and any other members.
  - Provide mechanical connection (by others) of truss to bearing plate capable of withstanding 100 lb uplift at joint(s) 41, 42, 43, 44, 45, 46, 47, 48, 50, 37, 36, 35, 34, 33, 32, 31, 30, 28 except (jt=lb) 49=146, 29=128.
  - Non Standard bearing condition. Review required.
  - This truss is designed in accordance with the 2015 International Residential Code sections R502.11.1 and R802.10.2 and referenced standard ANSI/TPI 1.
- LOAD CASE(S)** Standard