


- LEGEND
- NTS NOT TO SCALE
  - EIP EXISTING IRON PIPE
  - PP POWER POLE
  - W/M WATER METER
  - TB TELEPHONE BOX
  - IPS IRON PIPE SET
  - CP&L TRANSFORMER
  - CATV CABLE TV BOX
  - L POLE LIGHT POLE
  - OHPL OVERHEAD POWER LINE
  - F.E.S. FLARED END SECTION (PIPE)
  - RCP REINFORCED CONC. PIPE
  - B.O.C. BACK OF CURB
  - F.H. FIRE HYDRANT
  - C/O SEWER CLEAN OUT
  - EIS EXISTING IRON STAKE
  - M.H. MANHOLE
  - ECM EXISTING CONCRETE MONUMENT
  - P.K. PARKER KALON NAIL

Curve	Radius	Length	Chord	Chord Bear.
C1	1023.73'	139.73'	139.62'	N 03°37'40" W




CAMPBELL UNIVERSITY  
D.B.729, PG.770

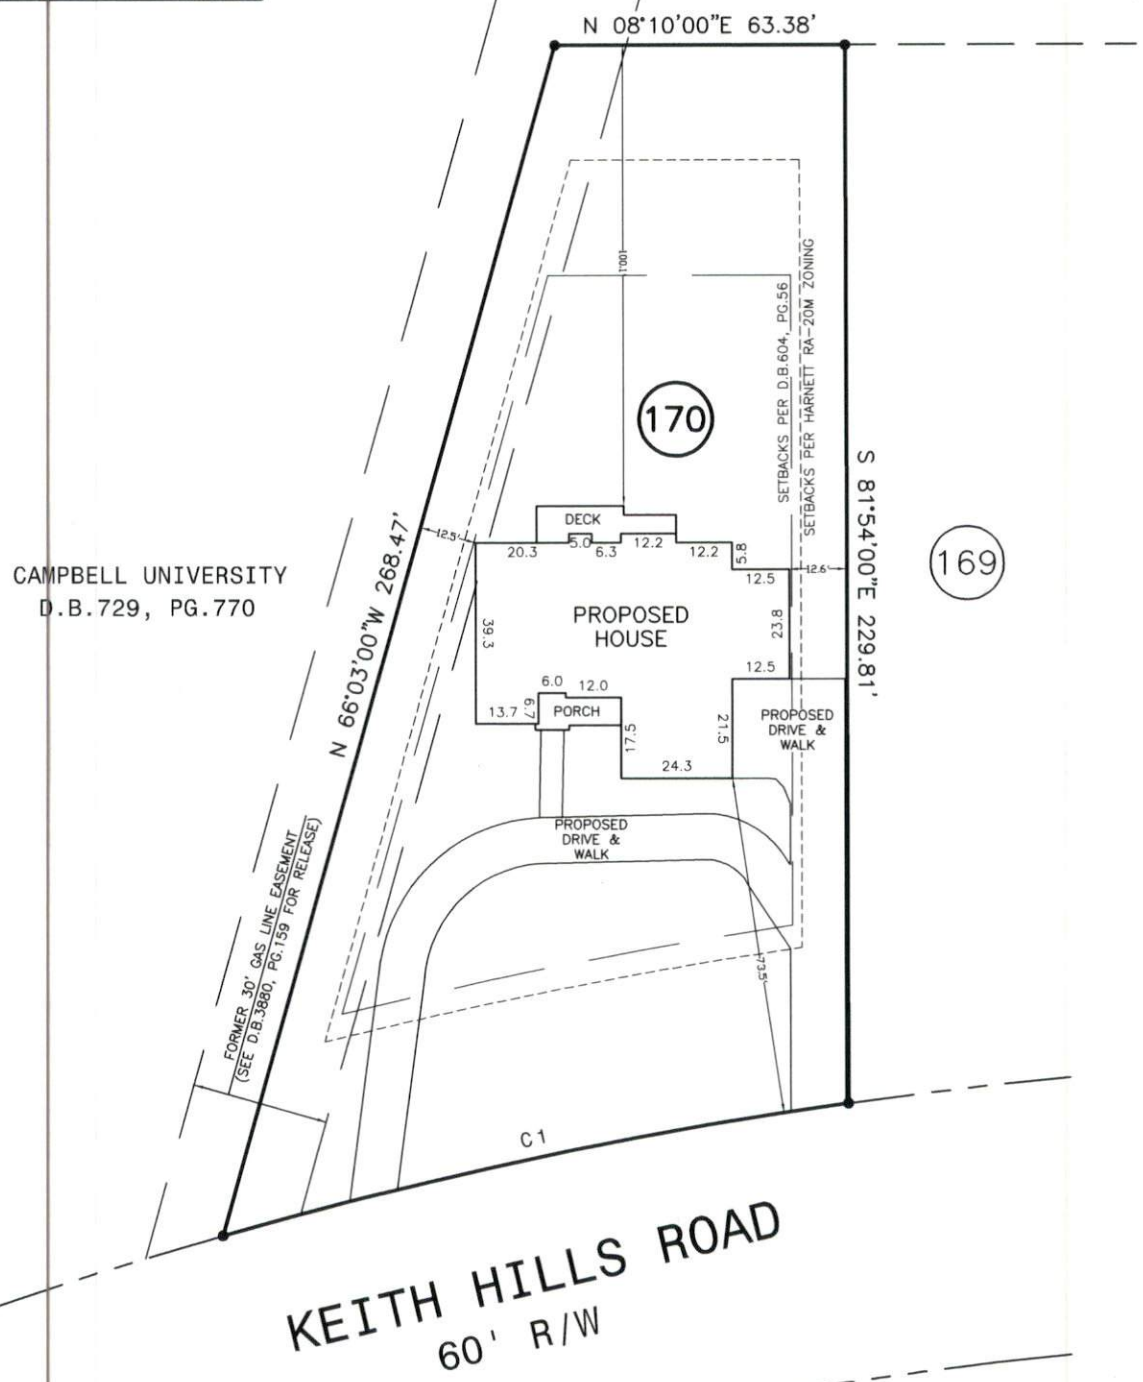

CAMPBELL UNIVERSITY  
D.B.729, PG.770

NOTE: SHOWN IS LOT 170 OF  
KEITH HILLS S/D - SECTION 2  
REF: M.B.19, PG.50

AREA = 0.543 ACRES  
0 KEITH HILLS ROAD

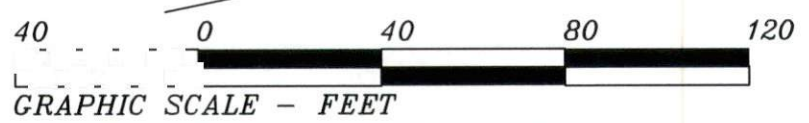

THIS IS TO CERTIFY THAT THIS MAP WAS  
PREPARED FROM AN ACTUAL SURVEY OF THE  
PREMISES MADE UNDER MY SUPERVISION AND

PRELIMINARY PLOT PLAN FOR:  
**TOMMY ALLEN CONSTRUCTION**