

SUPPORT/SPLICE RAFTERS ON KNEEWALL

UNFINISHED STORAGE #1

STRUCTURAL NOTES

FLOOR JOISTS, SUPPORT BEAMS BELOW, FOUNDATION AND FOOTINGS HAVE BEEN ENGINEERED TO SUPPORT A 40# LIVE LOAD IN THE ROOM LABELED "UNFINISHED STORAGE #1". BUILDER IS PERMITTED TO FINISH THIS AREA WITH NO STRUCTURAL CHANGES. RAFTERS FRAME ON BEAM

2X8 @ 16" O.C.

(3) 1.75" X 16" LVL, BOTTOM FLUSH

2X10 @ 16" O.C.


UNFINISHED STORAGE #1

2X8 @ 16" O.C.

SUPPORT/SPLICE RAFTERS ON KNEEWALL

H3

EXTEND HEADER TO CORNERS AS SHOWN

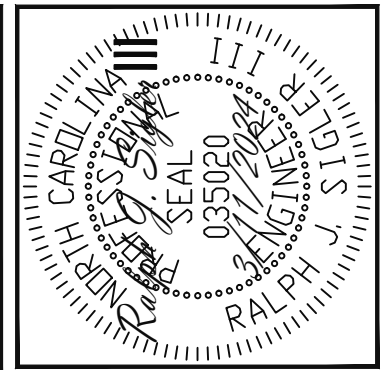

Engineering Associates, P.A.
STRUCTURAL ENGINEERS
 License No. C-3870
 318 W Millbrook Rd. Unit 201
 Raleigh, North Carolina 27609
 Phone (919) 844-1661

TRIPLE A HOMES	
FINISHING STORAGE	
SCOPE	REV # REF PROJ # DATE
LOC	16 COTTON FARMS

ENG: RJS/CR
 DATE: 3/11/2024

PARENT
 23-28-008

PROJECT NO.
 24-75-278

SHEET NO.
 SL1

1 of 1