

**FIELD REPORT**

Piedmont Geotechnical, Inc.  
 1899 Jimmie Kerr Road  
 New River, NC 27268  
 Phone 606-570-0004  
 Fax 606-525-9219  
 336-516-8634




PROJECT Lot 12 Conrad Woods Sub	
LOCATION 218 W. ESTON Pk. W. W. R.	
PROJECT # SFD 2305-0120	JOB # 73PCV0987B
DATE 9/2/23	OWNER
WEATHER SUNNY	TEMP 90
CONTRACTOR Adams	
PRESENT AT SITE	

Adams

PRELIMINARY REPORT HAND COPY TO FOLLOW

A REPRESENTATIVE OF PIEDMONT GEOTECHNICAL ARRIVED ON-SITE 9/2/23 TO OBSERVE, PROBE AND TEST USING A DCP FOR THE EXISTING FOUNDATION BEARINGS AND SOME SOFT SOILS. THE SOFT SOILS WERE OVEREXCAVATED AND FILLED TO THE PLANNED FOOTING BEARING LEVEL (APPR. 2-3 FT FROM THE EXISTING GRADES) AREAS OF SOFT SOILS & BELOW WITH PERCHED WATER

THE TAY SANDY CLAYS AT THE PLANNED FOOTING BEARING LEVEL @ OVEREXCAVATED ZONES WERE PROBED FROM WITHIN PROBED TESTED.

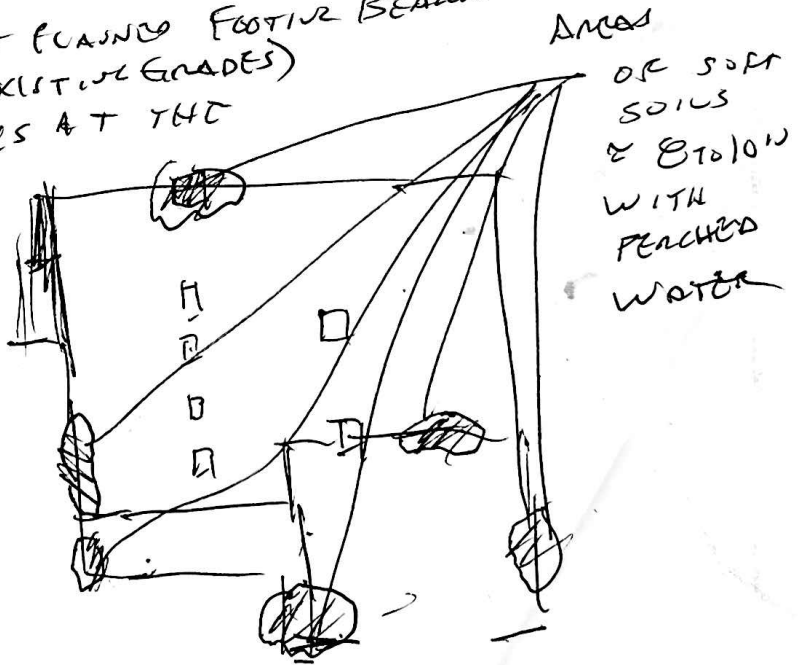

FRONT